


General Note: Landscaping, Fencing, Paving & Furniture Placement are an Indication and are for Illustration Purpose Only

Design Note: Final Drawings may Vary once a Feature Survey is completed. Engineering and Council may also alter this design


Elevation Note: Materials & Finishes in this 3D Image are for Illustration Purpose only

© Copyright- This design and drawings are copyright to New Choice Homes. It shall not be copied or sold in any format without the written permission of New Choice Homes.

SITE ZONING-R30	
Area of Site	365m ²
Shared C/P	N/A
Total Area of Site	365m ²
Area of Building	174.6m ²
SITE COVERAGE	47.9%
Allowed Coverage	55%

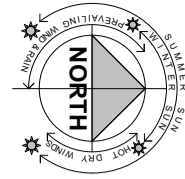

3
4

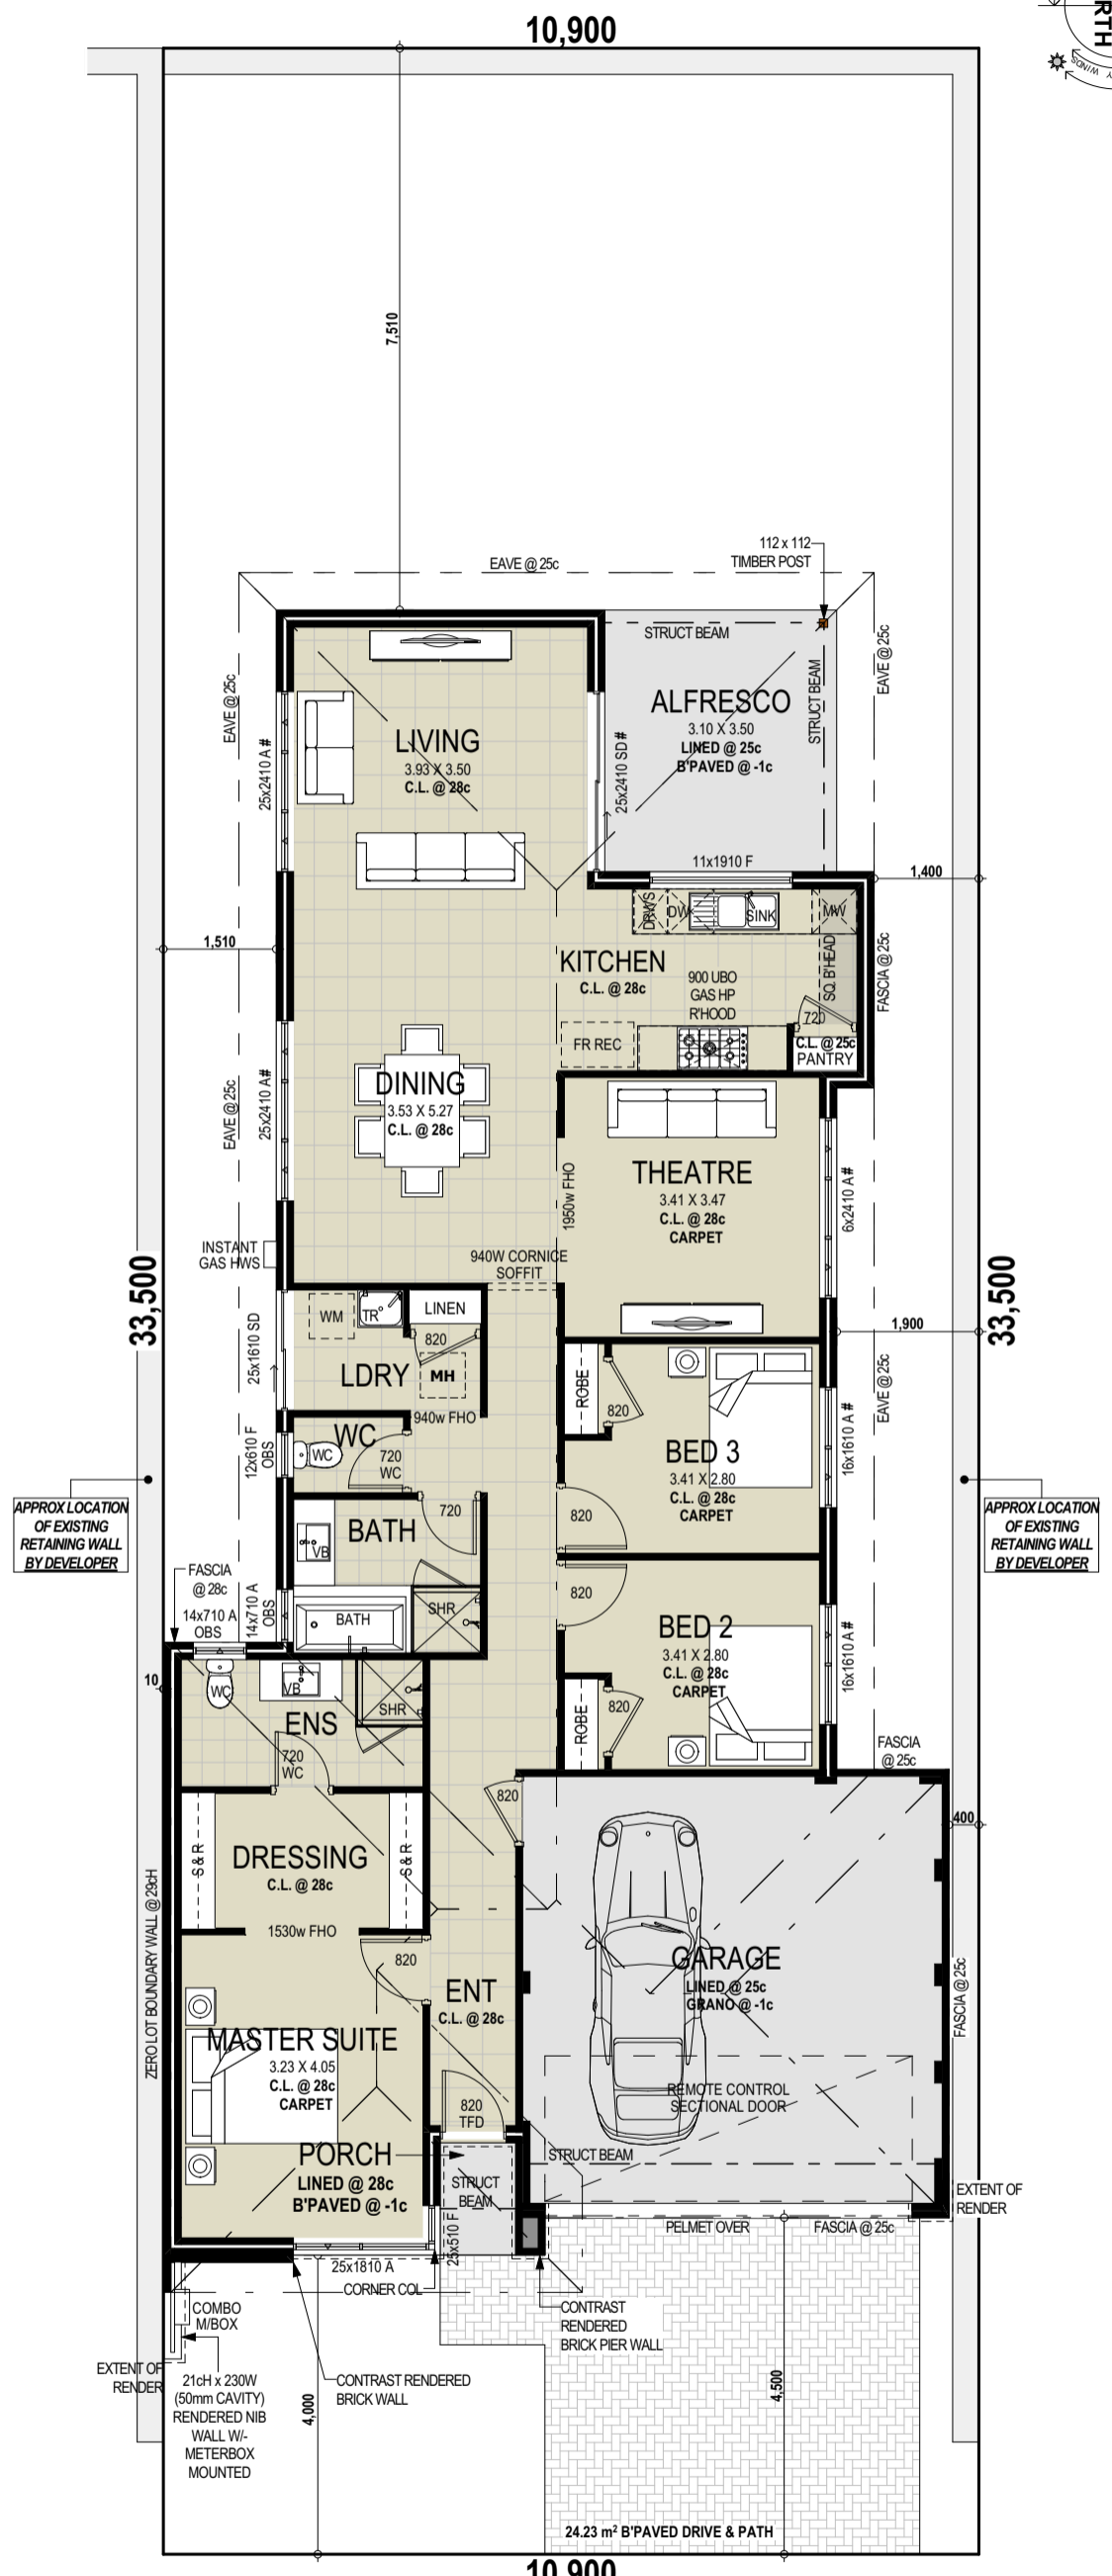

NOTE:
PROVIDE PACKAGE A NOISE REQUIREMENTS PROVISIONS TO RESIDENCE W/- THE FOLLOWING:
 - 6mm MONOLITHIC GLASS W/- ACOUSTIC SEALS TO WINDOWS & DOORS NOTED W/- A #
 - ALFRESCO TO BE SCREENED W/- 2m HIGH FENCE TO REAR BOUNDARY & RETURNS

NOTE:
PROVIDE BAL 12.5 PROVISIONS TO RESIDENCE.

CLIENT NOTE: PLEASE CHECK ALL WINDOWS/DOOR SIZES & POSITIONS. THERE WILL BE NO ALLOWANCE FOR ANY STRUCTURAL CHANGES AFTER PPA SIGN UP, THIS INCLUDES FOOTPRINT OF HOUSE, ROOF LINES, WINDOWS & DOORS, INTERNAL & EXTERNAL DOORS ETC. UNLESS REQUIRED BY ENGINEERS, DEVELOPERS OR COUNCIL.

SORBONNE TURN

2
1



Quote Number: iQ19017
 Model Name: F105-55 ZEUS
 Draft Sketch: A
 Sales Consultant: MICHAEL CONDELLI
 Drawn: EWAN HALL
 Date Drawn: 26/03/19

Ground Floor	Area	Perimeter	ROOF AREAS
HOUSE	139.06	62.96	FLOOR
GARAGE	33.86	23.56	PITCH
ALFRESCO	10.85	13.20	AREA
PORCH	1.52	5.02	GROUND FLOOR
	185.29 m ²	104.74 m	24° 43' 0"
			205.60 m ²

Ground Floor Plan
 1:100

Client Signature: _____

HOUSE & LAND PACKAGE
 LOT 686 SORBONNE TURN, AUBIN GROVE


General Note: Landscaping, Fencing, Paving & Furniture Placement are an Indication and are for Illustration Purpose Only

Design Note: Final Drawings may Vary once a Feature Survey is completed. Engineering and Council may also alter this design


Elevation Note: Materials & Finishes in this 3D Image are for Illustration Purpose only

© Copyright- This design and drawings are copyright to New Choice Homes. it shall not be copied or sold in any format without the written permission of New Choice Homes.


SITE ZONING-R30	
Area of Site	365m ²
Shared C/P	N/Am ²
Total Area of Site	365m ²
Area of Building	174.6m ²
SITE COVERAGE	47.9%
Allowed Coverage	55%

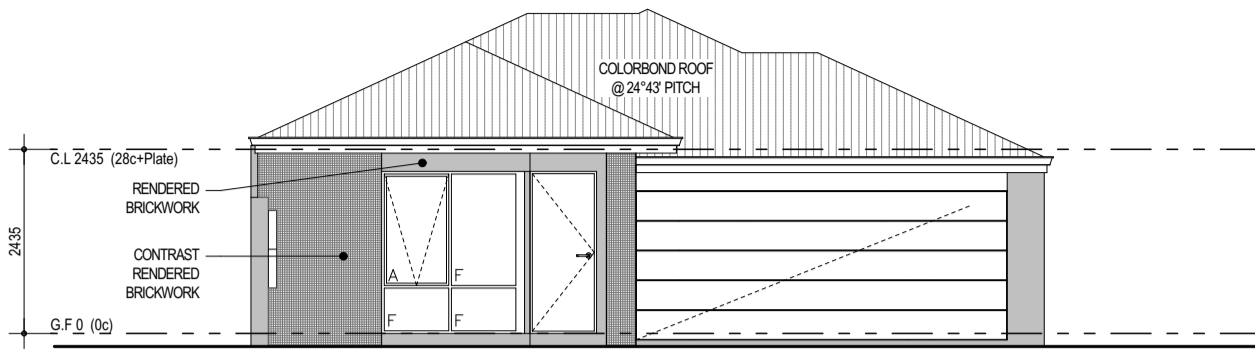


1 FRONT ELEVATION
1:100

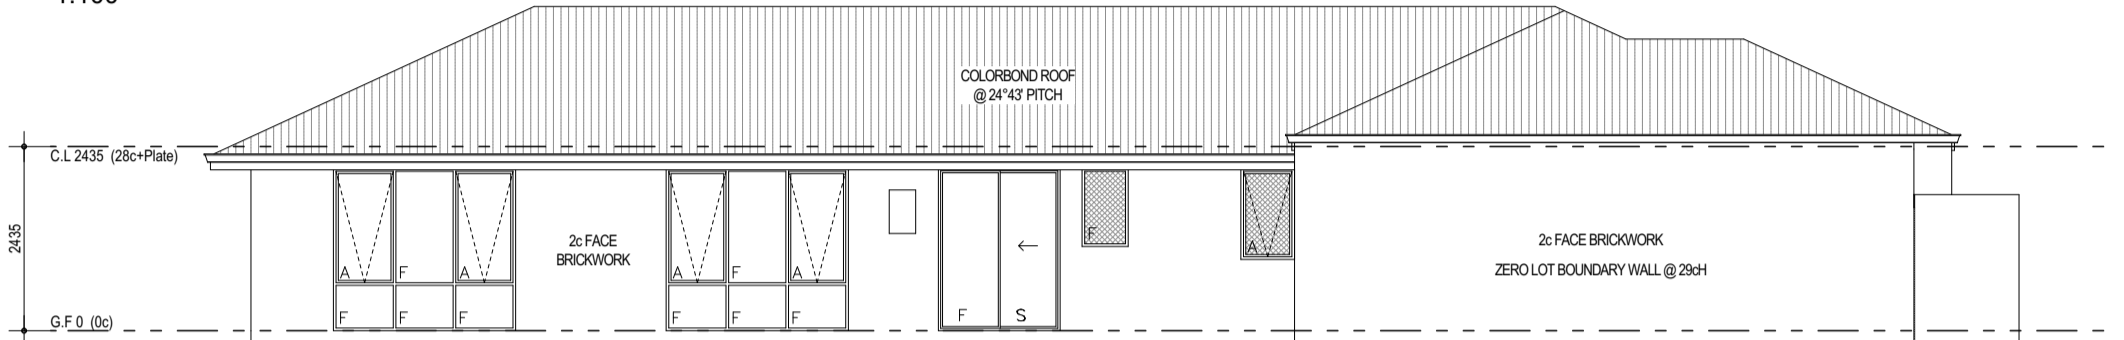

2 SIDE ELEVATION
1:100

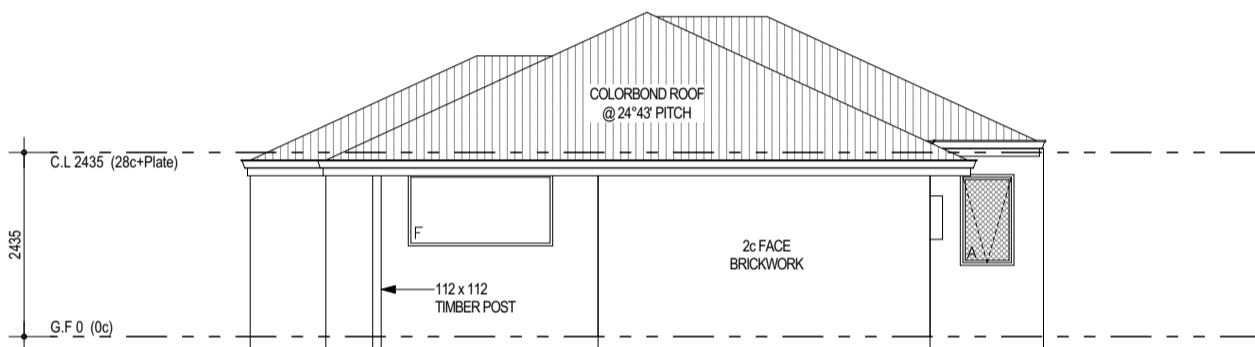

3 REAR ELEVATION
1:100

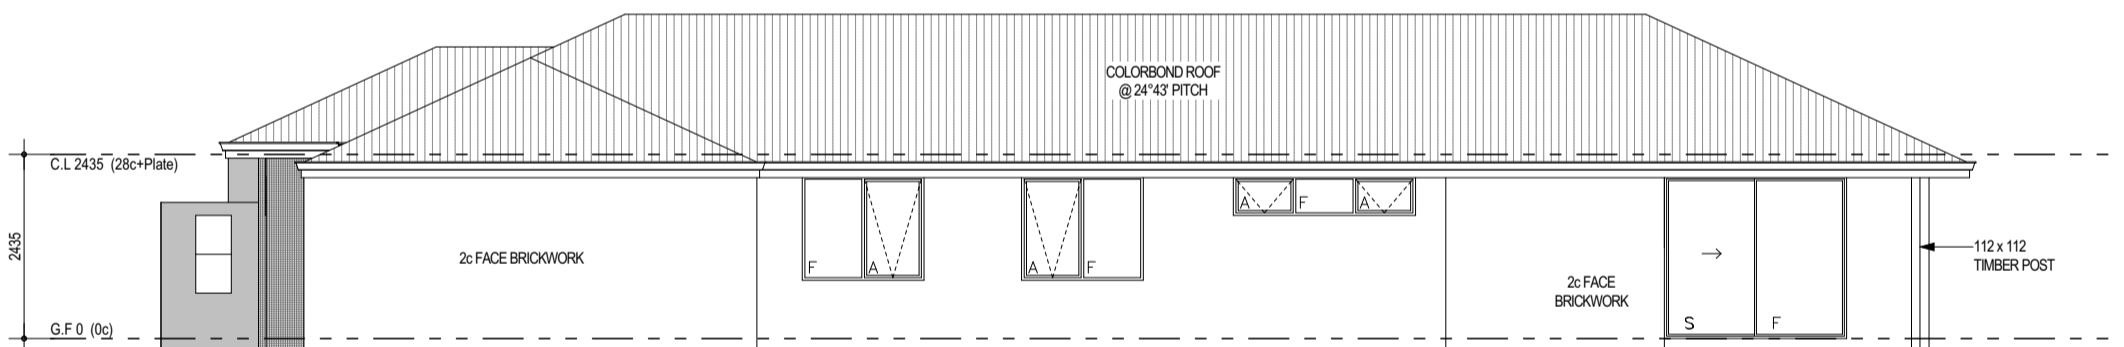

4 SIDE ELEVATION
1:100



Quote Number: iQ19017
 Model Name: F105-55 ZEUS
 Draft Sketch: A
 Sales Consultant: MICHAEL CONDELLI
 Drawn: EWAN HALL
 Date Drawn: 26/03/19

Ground Floor	Area	Perimeter	ROOF AREAS		
			FLOOR	PITCH	AREA
HOUSE	139.06	62.96	GROUND FLOOR	24° 43' 0"	205.60
GARAGE	33.86	23.56			205.60 m ²
ALFRESCO	10.85	13.20			
PORCH	1.52	5.02			
	185.29 m²	104.74 m			

Elevations
1:100

Client Signature: _____

HOUSE & LAND PACKAGE
 LOT 686 SORBONNE TURN, AUBIN GROVE