



Impressions

The Home Builder

Reg. Builder N° 6415
A Division of J. Corp Pty Ltd.
Ground Floor: 8 Bennett St. East Perth W.A. 6004.
Telephone: (08) 6461 5200. Facsimile: (08) 6461 5201.
PO Box 115 Mt Hawthorn W.A. 6016.
A.C.N. 99 068 076.

OPTION 2

NEW DREAM LIVING SPECS 2c BLOCK

LEAD N° 3751 MODEL N° 00092

CLIENT:

SURELAND PROPERTY GROUP

ADDRESS:

**LOT 609
TUFTS LANE
AUBIN GROVE**

SALES CONSULTANT
FRANK FERRALORO

CONTACT NUMBER
0411831183

SURVEY AVAILABLE
NO

DENSITY CODE **R60** COASTAL CATEGORY **4**

REVISION	VO #	DRN	DATE	CHK
SITTING		SLC	25.01.17	

REVISION	VO #	DRN	DATE	CHK
		TT	13.07.16	
		SLC	25.01.17	

**8.9m
FRONTAGE
290m²**

**SITE COVERAGE (70% MAX)
184.87 / 290 = 63.75%**

OPEN SPACE = 36.25%

AREAS:

	PERIM. (m)	AREA (m ²)
HOUSE AREA	64.31	146.40
GARAGE	23.36	33.56
ALFRESCO	11.54	8.68
STORE	9.18	4.91
		193.55 m ²

ROOF AREAS

Material Type	Area [m ² on the flat]
Roof - Tiled	201.31

R60 RCODE REQUIREMENTS	REQUIRED	COMPLIES
FRONT SETBACK	2m (MIN)	YES
OPEN SPACE	30%	YES
B'DARY WALL LENGTH	80% BEHIND SETBACK	YES
BOUNDARY WALL BEHIND SETBACK LINE		YES
OVERLOOKING CONES OF VISION SHOWN		N/A

© COPYRIGHT

THIS HOUSE DESIGN IS THE SOLE PROPERTY OF J-CORP AND SHOULD NOT BE USED OR ALTERED WITHOUT THE EXPRESS WRITTEN ASSIGNMENT OR LICENCE BY THE BUILDER TO NOMINATED PARTIES



PRELIMINARY DESIGN ONLY

DUE TO THE IMPLEMENTATION OF THE AMMENDED RESIDENTIAL DESIGN CODES AND THE BUILDING CODES OF AUSTRALIA ENERGY EFFICIENCY PROVISIONS, THIS DESIGN MAY BE SUBJECT TO CHANGE UPON RECEIPT OF DETAILED SURVEY INFORMATION.

DESIGN NOTE

SOME ASPECTS OF THE SKETCH DESIGN MAY HAVE TO BE ALTERED TO COMPLY WITH THE 6 STAR ENERGY EFFICIENCY RATINGS IN ACCORDANCE WITH THE BUILDING CODES OF AUSTRALIA (BCA). ONCE FINALISED, ADDITIONAL DESIGN COMPLIANCE ITEM/S WILL BE AT EXTRA OVER COST/S TO SATISFY THE CODES.

PATH: stg04.realcognita.com/imp-design/Design/sales-sketches/rep-names/FRANK FERRALORO/2016/SURELAND 3750-3751/3751/OPTION 1-MIRRORED/3751.pln

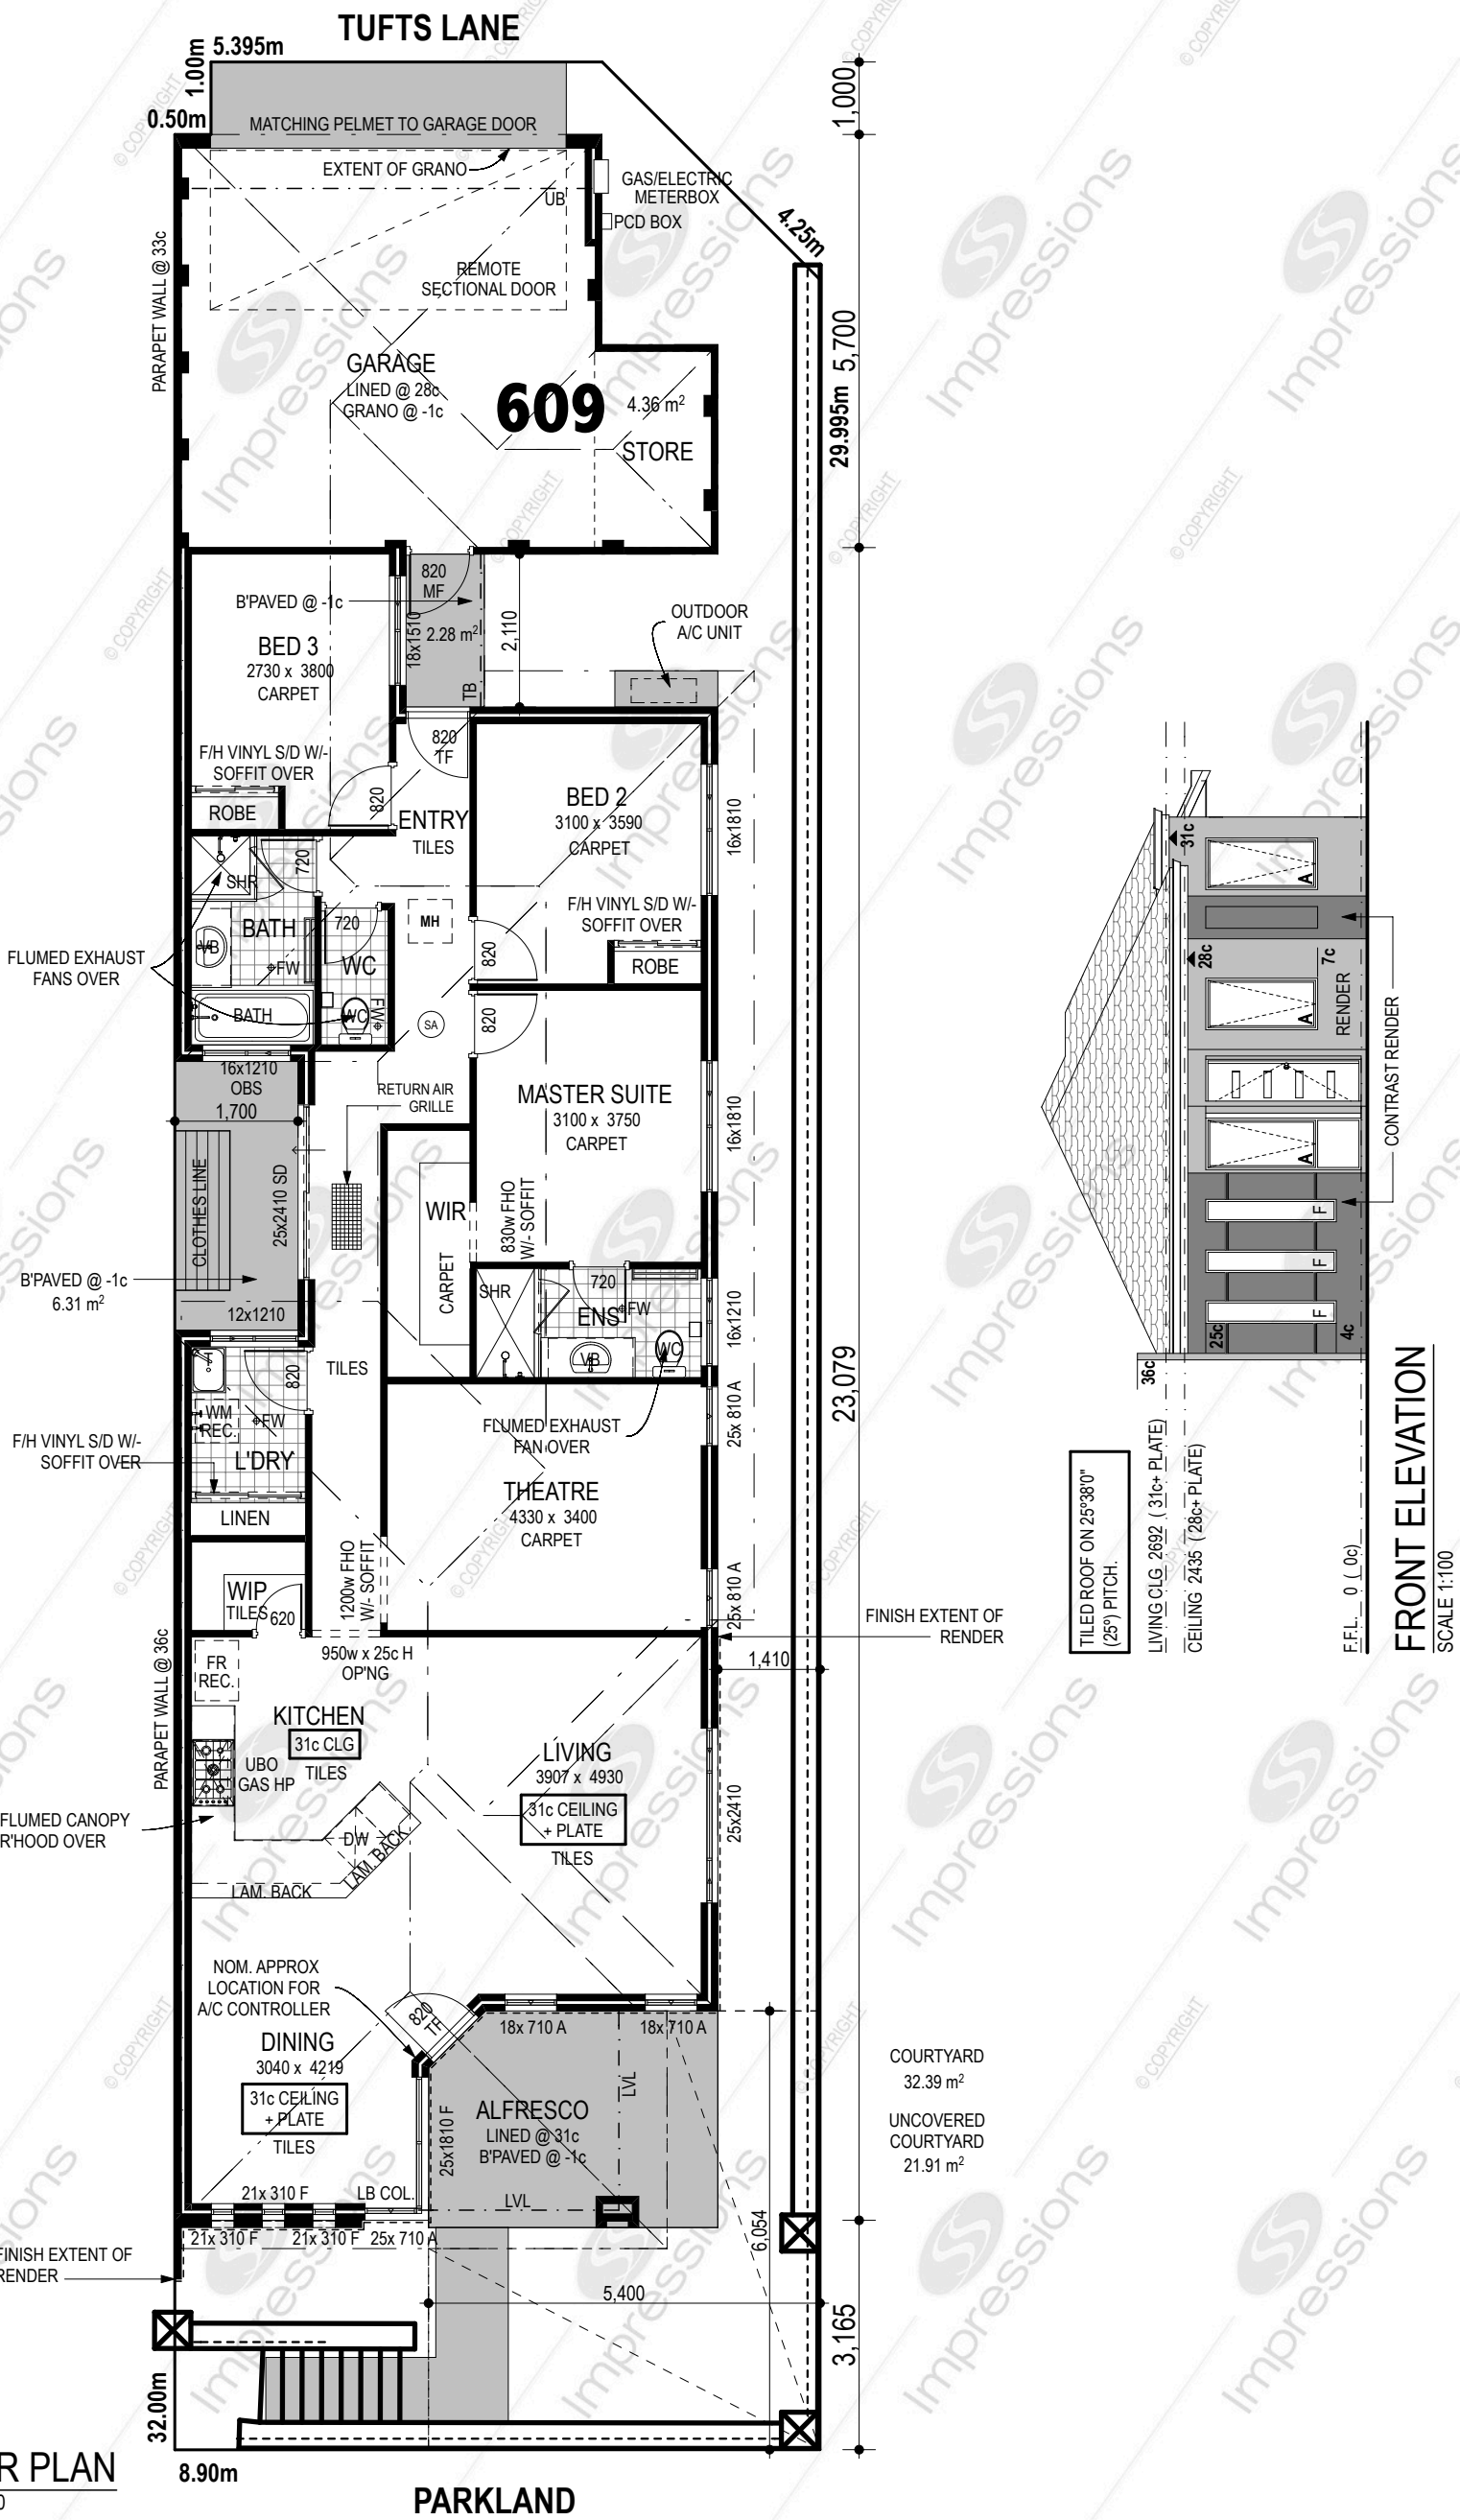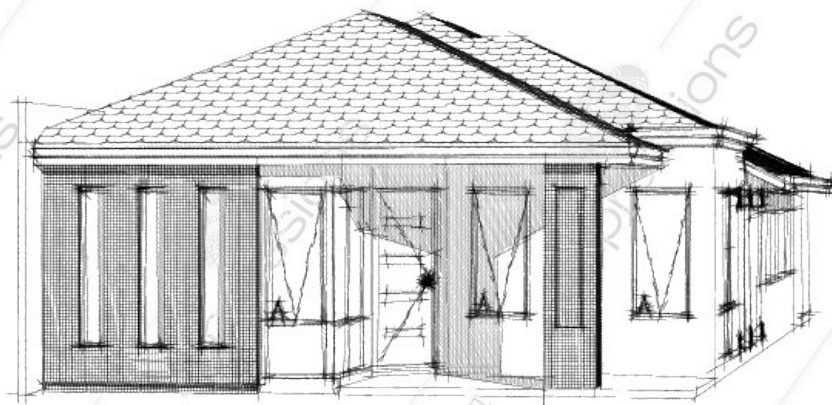

FLOOR PLAN
SCALE 1:100

PARKLAND

FRONT ELEVATION
SCALE 1:100