



# Impressions

The Home Builder

Reg. Builder N° 6415. A Division of J. Corp Pty. Ltd.  
 Ground Floor: 8 Bennett St. East Perth W.A. 6004.  
 Telephone: (08) 6461 5200. Facsimile (08) 6461 5201.  
 PO Box 115 Mt. Hawthorn W.A. 6016.  
 A.C.N. 009 063 076.

## 7.5m - OPTION 2

### ELEVATION 3

NEW DREAM LIVING SPECS 2c BLOCK

LEAD N°	MODEL N°
6152	00092

CLIENT:  
**SURELAND PROPERTY GROUP**

ADDRESS:  
**LOTS 269 - 281  
 POSITANO CRESCENT  
 YANGEBUP**

SALES CONSULTANT  
**FRANK FERRALORO**

CONTACT NUMBER  
 0411831183

SURVEY AVAILABLE  
 NO

DENSITY CODE  
 R40

COASTAL CATEGORY  
 4

REVISION	VO #	DRN	DATE	CHK
		MC	06.25.14	MC
		MC	20.02.17	

**7.5m  
 FRONTAGE  
 221.25m<sup>2</sup>**

**SITE COVERAGE (70% MAX)  
 150.82/221.25 = 68.16%**

**OPEN SPACE = 31.84%**

AREAS:	PERIM. (m)	AREA (m <sup>2</sup> )
HOUSE AREA	52.08	112.50
GARAGE	23.64	33.75
ALFRESCO	13.00	10.00
STORE	8.78	4.57
		160.82 m <sup>2</sup>

ROOF AREAS
AREA [m <sup>2</sup> ON THE FLAT]
164.53

RCODE REQUIREMENTS	REQUIRED	COMPLIES
FRONT SETBACK	3m (MIN)	YES
OPEN SPACE	70%	YES
B'DARY WALL LENGTH	75% BEHIND SETBACK	YES
BOUNDARY WALL BEHIND SETBACK LINE		YES
OVERLOOKING CONES OF VISION SHOWN		N/A

### © COPYRIGHT

THIS HOUSE DESIGN IS THE SOLE PROPERTY OF J-CORP AND SHOULD NOT BE USED OR ALTERED WITHOUT THE EXPRESS WRITTEN ASSIGNMENT OR LICENCE BY THE BUILDER TO NOMINATED PARTIES

### PRELIMINARY DESIGN ONLY

DUE TO THE IMPLEMENTATION OF THE AMENDED RESIDENTIAL DESIGN CODES AND THE BUILDING CODES OF AUSTRALIA ENERGY EFFICIENCY PROVISIONS, THIS DESIGN MAY BE SUBJECT TO CHANGE UPON RECEIPT OF DETAILED SURVEY INFORMATION.

### DESIGN NOTE

SOME ASPECTS OF THE SKETCH DESIGN MAY HAVE TO BE ALTERED TO COMPLY WITH THE 6 STAR ENERGY EFFICIENCY RATINGS IN ACCORDANCE WITH THE BUILDING CODES OF AUSTRALIA (BCA). ONCE FINALISED, ADDITIONAL DESIGN COMPLIANCE ITEM/S WILL BE AT EXTRA OVER COST/S TO SATISFY THE CODES.

PATH: stg04.realcognita.com/imp-design/Design/sales-sketches/ reps-names/FRANK FERRALORO/2017/6152 SURELAND/6152 OPT 2\_ELEV3.pln

## DESIGN TO SUIT LOTS 269 - 281



TILED ROOF ON 25°38'0" (25°) PITCH.

CEILING 2,435 (28c+ PLATE)

F.F.L. 0 (0c)

### FRONT ELEVATION

SCALE 1:100

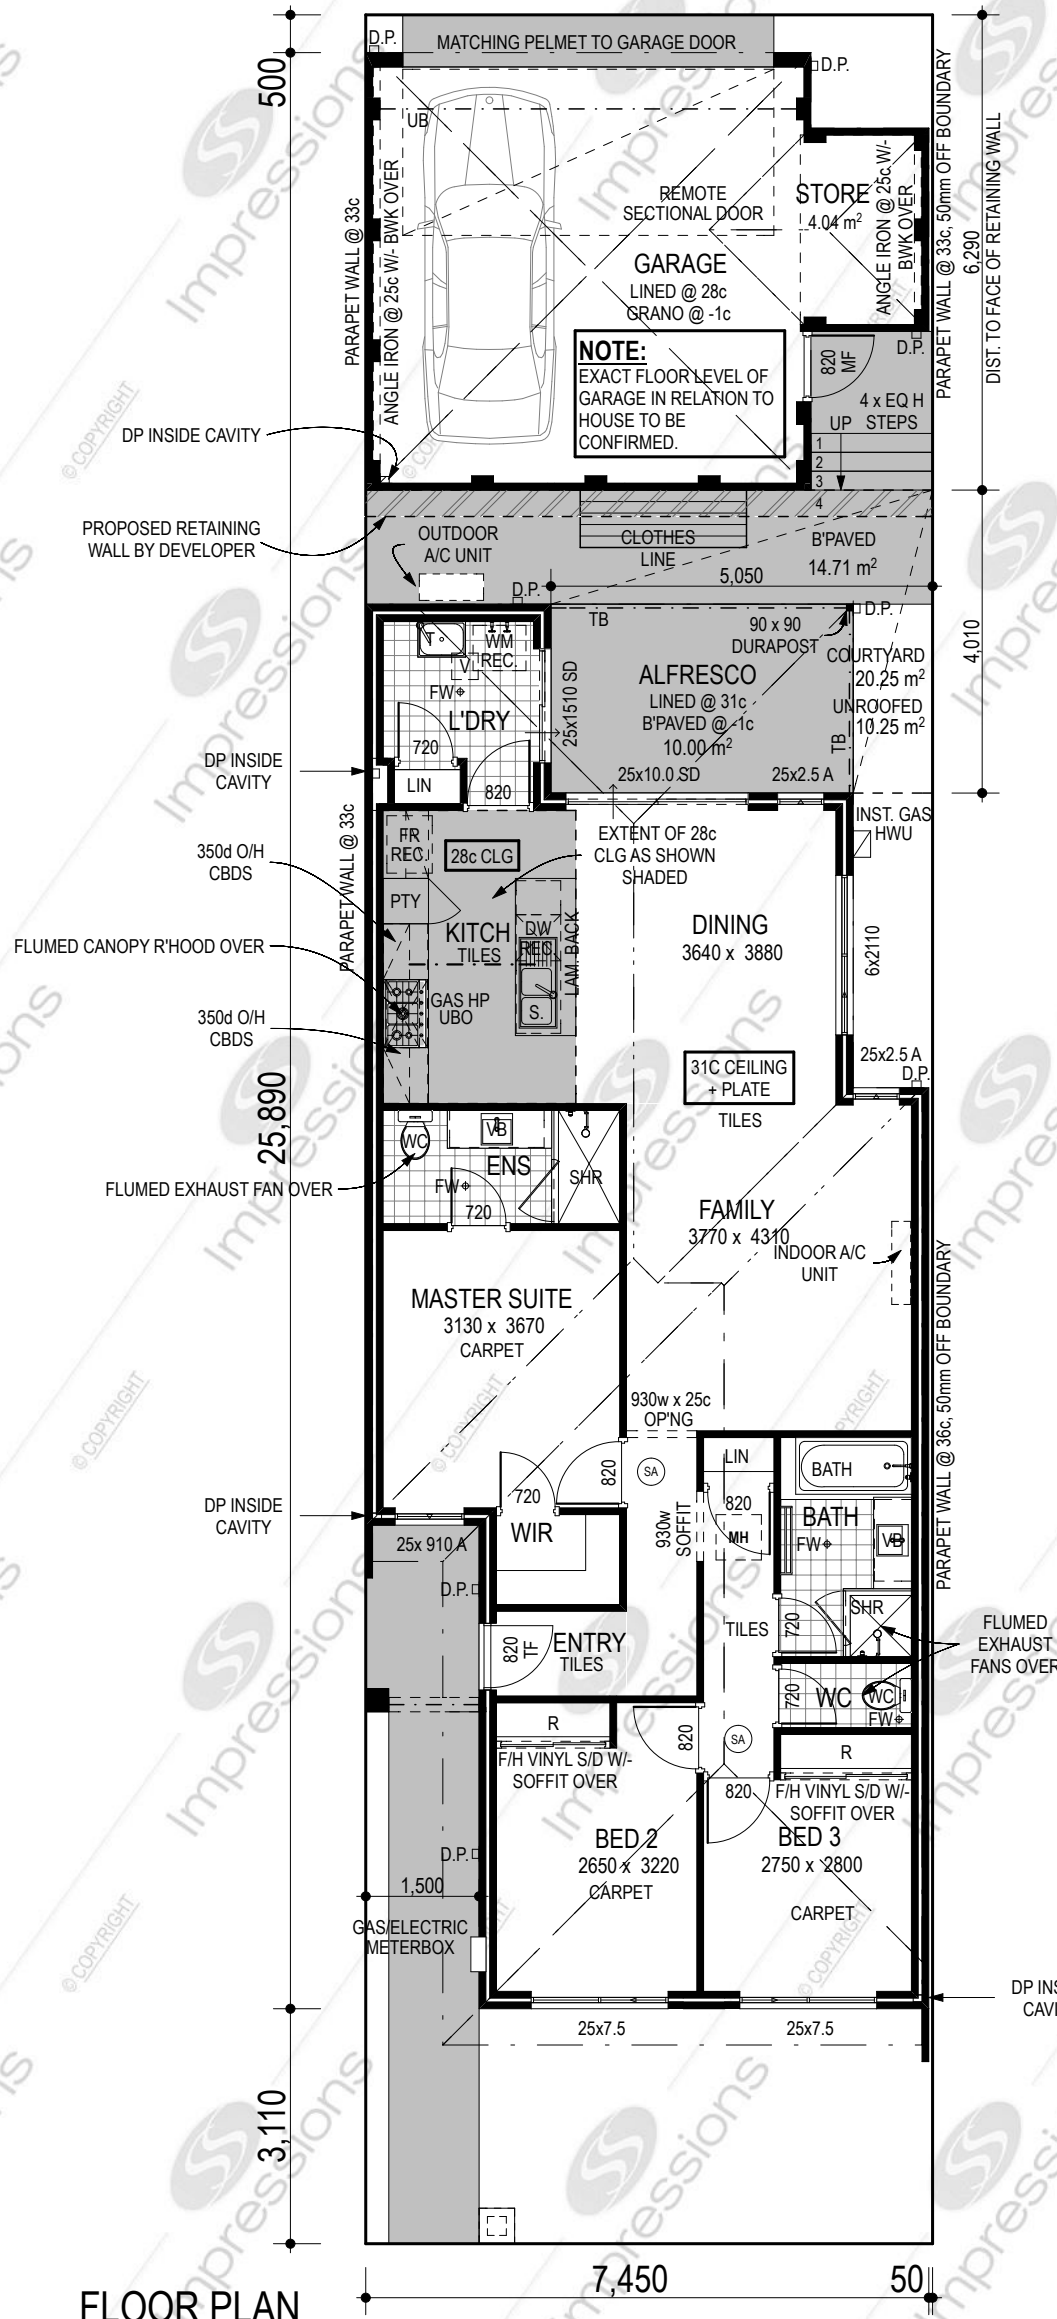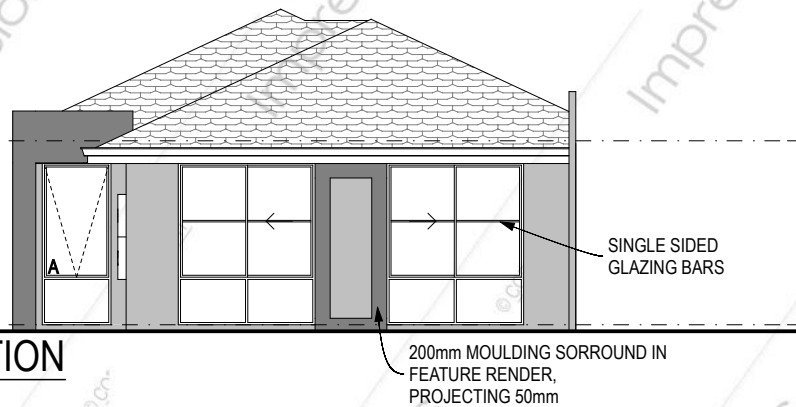

### FLOOR PLAN

SCALE 1:100