



Impressions

The Home Builder

Reg. Builder N° 6415. A Division of J. Corp Pty Ltd.
Ground Floor: 8 Bennett St. East Perth W.A. 6004.
Telephone: (08) 6461 5200. Facsimile (08) 6461 5201.
PO Box 115 Mt Hawthorn W.A. 6016.
A.C.N. 099 063 076.

7.5m - OPTION 1

ELEVATION 1

NEW DREAM LIVING SPECS 2c BLOCK
LEAD N° 6151 MODEL N° 00092

CLIENT:

SURELAND PROPERTY GROUP

ADDRESS:

**LOTS 269 - 281
POSITANO CRESCENT
YANGEBUP**

SALES CONSULTANT
FRANK FERRALORO

CONTACT NUMBER
0411831183

SURVEY AVAILABLE
NO

DENSITY CODE R40 COASTAL CATEGORY 4

REVISION	VO #	DRN	DATE	CHK
		MC	06.24.14	MC
		MC	14.02.17	

**7.5m
FRONTAGE
221.25m²**

**SITE COVERAGE (70% MAX)
145.79/221.25 = 65.9%**

OPEN SPACE = 34.1%

AREAS:	PERIM. (m)	AREA (m ²)
HOUSE AREA	51.48	105.51
GARAGE	23.26	33.81
ALFRESCO	12.22	8.42
STORE	8.60	4.33
PORTICO	6.30	2.14
		154.21 m ²

ROOF AREAS	
Material Type	Area [m ² on the flat]
Roof - Tiled	152.27

RCODE REQUIREMENTS	REQUIRED	COMPLIES
FRONT SETBACK	3m (MIN)	YES
OPEN SPACE	70%	YES
B'DARY WALL LENGTH	75% BEHIND SETBACK	YES
BOUNDARY WALL BEHIND SETBACK LINE		YES
OVERLOOKING CONES OF VISION SHOWN		N/A

© COPYRIGHT

THIS HOUSE DESIGN IS THE SOLE PROPERTY OF J-CORP AND SHOULD NOT BE USED OR ALTERED WITHOUT THE EXPRESS WRITTEN ASSIGNMENT OR LICENCE BY THE BUILDER TO NOMINATED PARTIES

PRELIMINARY DESIGN ONLY

DUE TO THE IMPLEMENTATION OF THE AMENDED RESIDENTIAL DESIGN CODES AND THE BUILDING CODES OF AUSTRALIA ENERGY EFFICIENCY PROVISIONS, THIS DESIGN MAY BE SUBJECT TO CHANGE UPON RECEIPT OF DETAILED SURVEY INFORMATION.

DESIGN NOTE

SOME ASPECTS OF THE SKETCH DESIGN MAY HAVE TO BE ALTERED TO COMPLY WITH THE 6 STAR ENERGY EFFICIENCY RATINGS IN ACCORDANCE WITH THE BUILDING CODES OF AUSTRALIA (BCA). ONCE FINALISED, ADDITIONAL DESIGN COMPLIANCE ITEM/S WILL BE AT EXTRA OVER COST/S TO SATISFY THE CODES.

PATH:stg04.realcognita.com/imp-design/Design/sales-sketches/ reps-names/FRANK FERRALORO/2017/6151 SURELAND/6151 OPT1_ELEV1.pln

DESIGN TO SUIT LOTS 269 - 281


TILED ROOF ON 25°38'0" (25°) PITCH.

CEILING 2435 (28c+ PLATE)


F.F.L. 0 (0c)

FRONT ELEVATION

SCALE 1:100

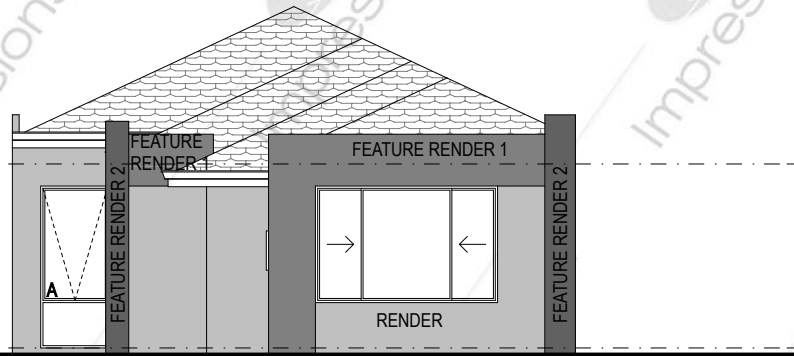

LANEWAY

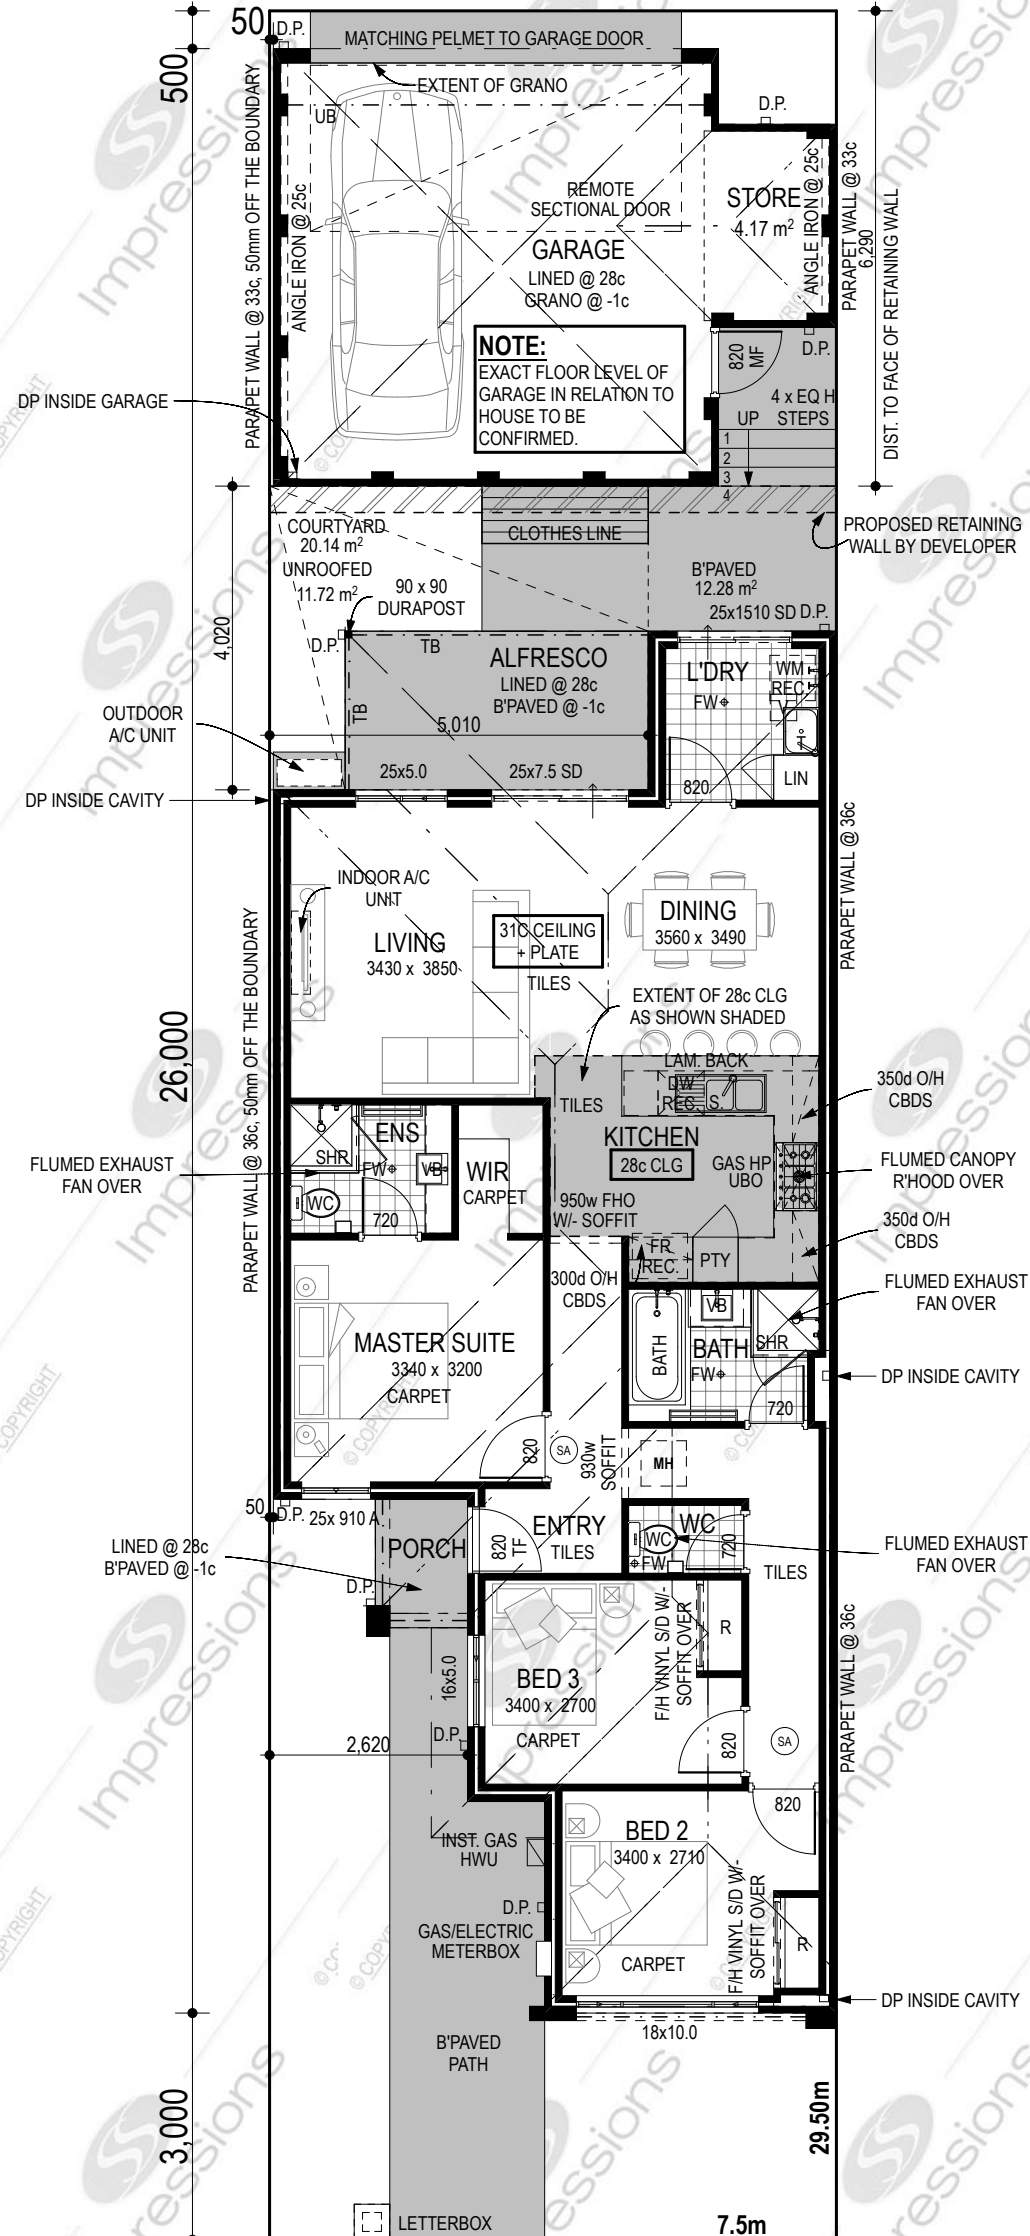

FLOOR PLAN

SCALE 1:100

PRIMARY STREET