



Impressions

The Home Builder

Reg. Builder No: 5415 A Division of J. Corp Pty Ltd
 Ground Floor: 8 Bennett St. East Perth W.A. 6004.
 Telephone: (08) 6461 5200. Facsimile: (08) 6461 5201.
 PO Box 115 Mt Hawthorn W.A. 6016.
 A.C.N. 009 063 016.

ONE OFF

NEW DREAM LIVING SPECS 2c BLOCK
 LEAD N° 7357 - OPTION 2 MODEL N° -

CLIENT:
 MILLER GROUP PTY LTD

ADDRESS:
 LOT 728
 DURHAM ROAD
 AUBIN RISE ESTATE
 AUBIN GROVE

SALES CONSULTANT
 FRANK FERRALORO

CONTACT NUMBER
 0411 831 183

SURVEY AVAILABLE NO LDP / PLANNING POLICY YES

DENSITY CODE R60 COASTAL CONDITION R3

REVISION	VO #	DRN	DATE	CHK
		MC	30.06.17	

N
 LOT 728
 301m²

SITE COVER
 197.17/301 = 65.5%

OPEN SPACE = 34.5%

AREAS:	PERIM. (m)	AREA (m ²)
HOUSE	58.76	152.71
GARAGE	23.96	35.00
ALFRESCO	11.20	7.83
PORCH	5.62	1.63
		197.17 m ²
ROOF AREA(m ² ON THE FLAT)		212.37


RCODE REQUIREMENTS	REQUIRED	COMPLIES
FRONT SETBACK	2m (MIN)	YES
OPEN SPACE	N/A	YES
B'DARY WALL LENGTH	75% BEHIND SETBACK	YES
BOUNDARY WALL BEHIND SETBACK LINE		YES
OVERLOOKING CONES OF VISION SHOWN		N/A

© COPYRIGHT
 THIS HOUSE DESIGN IS THE SOLE PROPERTY OF J-CORP AND SHOULD NOT BE USED OR ALTERED WITHOUT THE EXPRESS WRITTEN ASSIGNMENT OR LICENCE BY THE BUILDER TO NOMINATED PARTIES

PRELIMINARY DESIGN ONLY
 DUE TO THE IMPLEMENTATION OF THE AMENDED RESIDENTIAL DESIGN CODES AND THE BUILDING CODES OF AUSTRALIA ENERGY EFFICIENCY PROVISIONS, THIS DESIGN MAY BE SUBJECT TO CHANGE UPON RECEIPT OF DETAILED SURVEY INFORMATION.

DESIGN NOTE
 SOME ASPECTS OF THE SKETCH DESIGN MAY HAVE TO BE ALTERED TO COMPLY WITH THE 6 STAR ENERGY EFFICIENCY RATINGS IN ACCORDANCE WITH THE BUILDING CODES OF AUSTRALIA (BCA). ONCE FINALISED, ADDITIONAL DESIGN COMPLIANCE ITEMS WILL BE AT EXTRA OVER COST/S TO SATISFY THE CODES.

PATH: /Volumes/imp-design/Design/sales-sketches/ reps-names/FRANK FERRALORO/2017/7356-57-58- MILLER GROUP/7357_OPT 2.pln

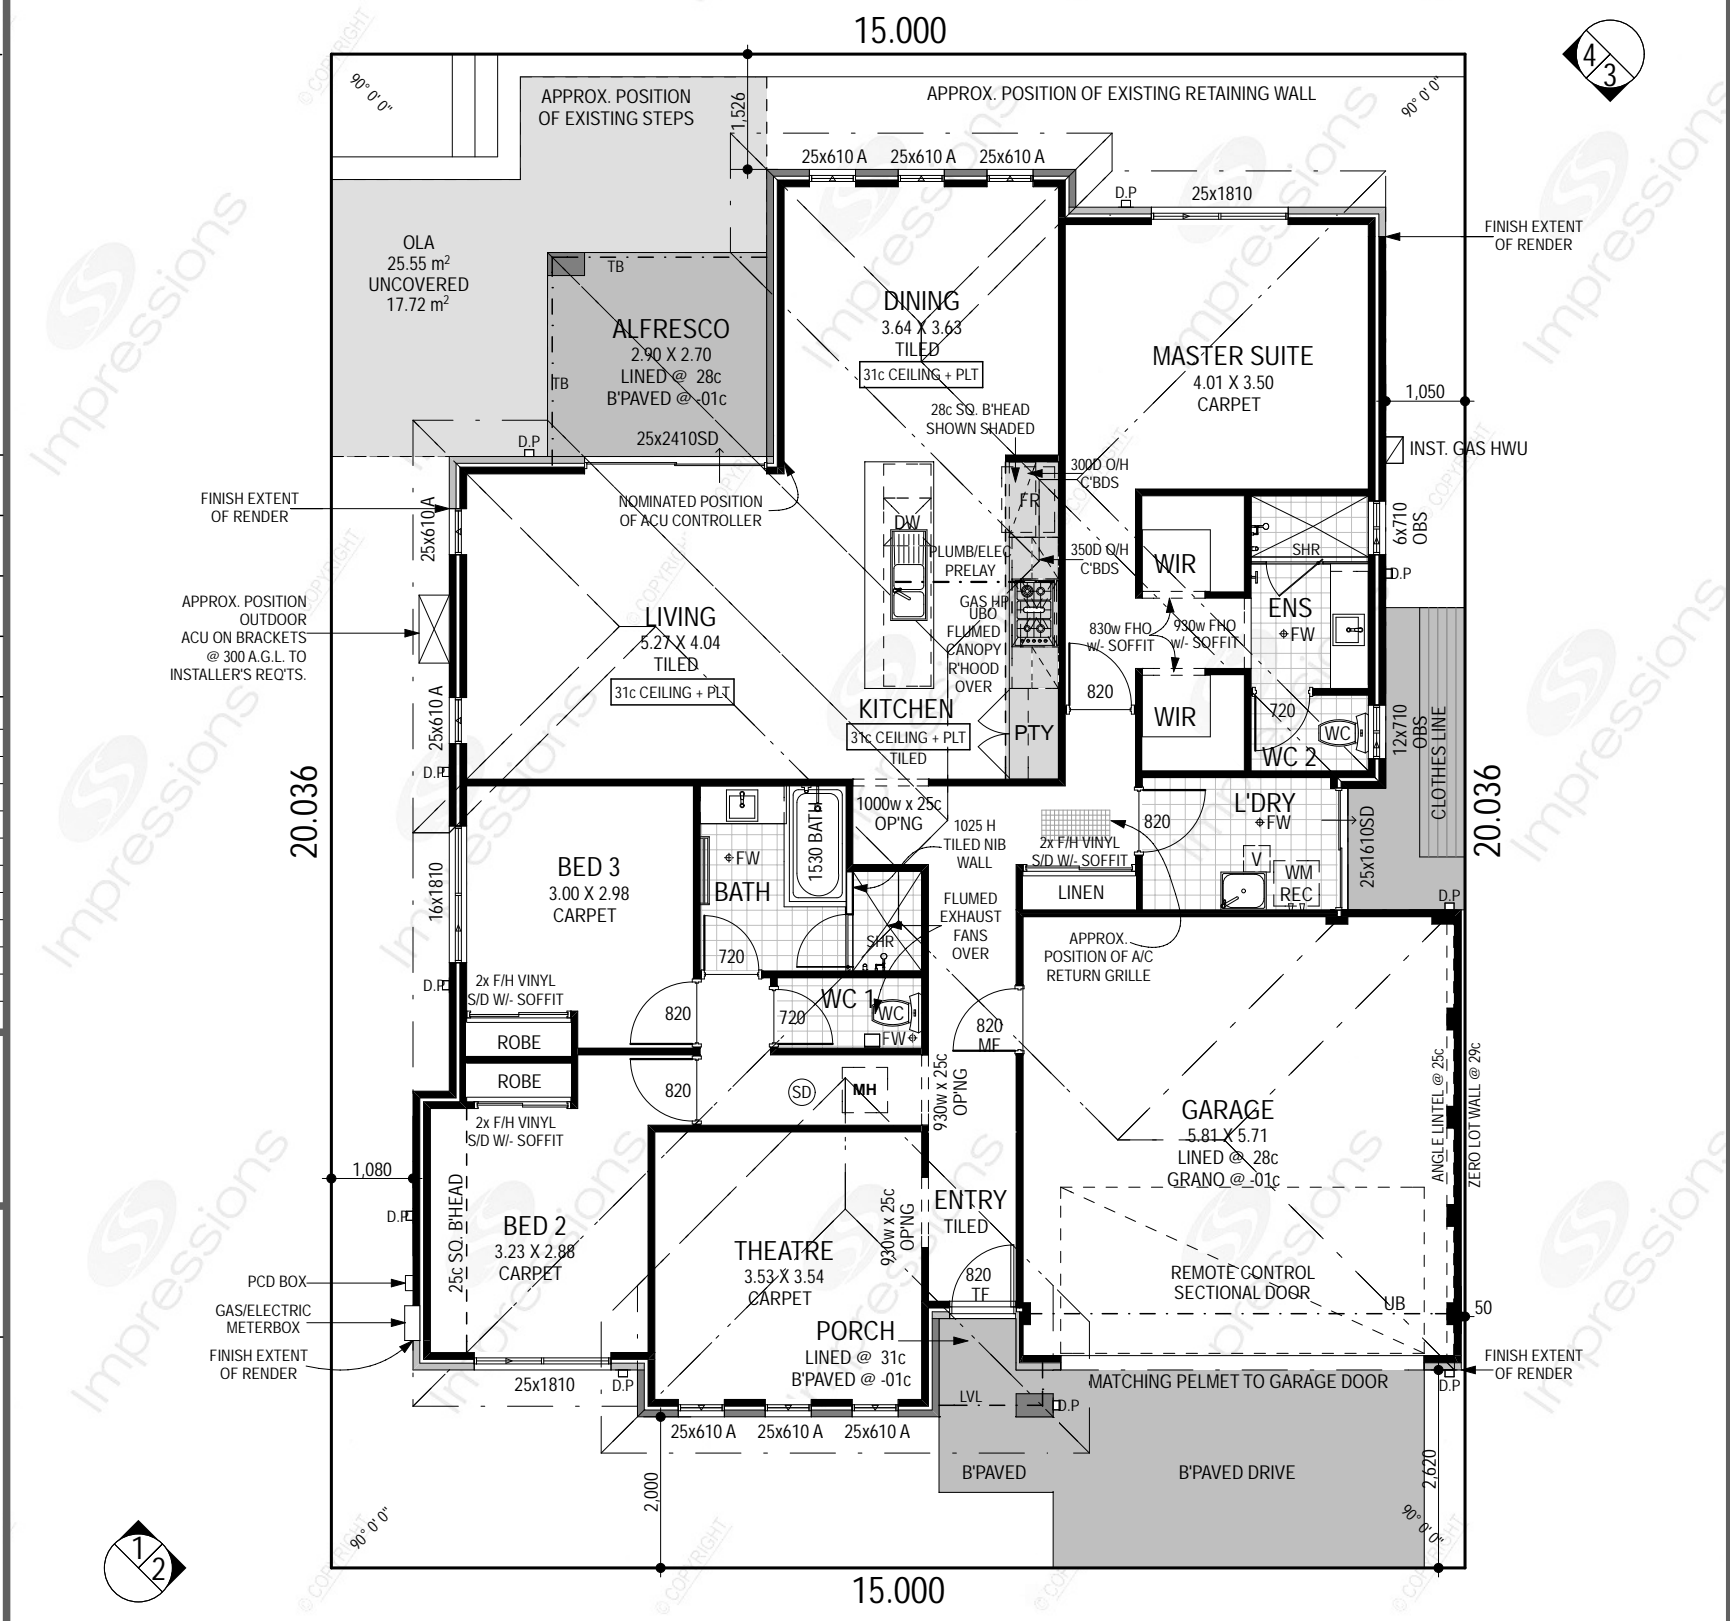

FLOOR PLAN
 SCALE 1:100

NOTE:
 28c CEILING THROUGHOUT UNLESS OTHERWISE NOTED.
 NOTE:
 DUCTED REVERSE CYCLE AIR CONDITION SYSTEM TO BUILDERS RANGE.

CLIENT: _____ BUILDER: _____
 DATE: _____ DATE: _____



Impressions

The Home Builder

Reg. Builder N°: 6415. A Division of J. Corp Pty Ltd.
 Ground Floor: 8 Bennett St. East Perth W.A. 6004.
 Telephone: (08) 6461 5200. Facsimile: (08) 6461 5201.
 PO Box 115 Mt Hawthorn W.A. 6016.
 A.C.N. 009 063 076.

ONE OFF

NEW DREAM LIVING SPECS 2c BLOCK

LEAD N° 7357 - OPTION 2

MODEL N°

CLIENT:
MILLER GROUP PTY LTD

ADDRESS:
LOT 728
DURHAM ROAD
AUBIN RISE ESTATE
AUBIN GROVE

SALES CONSULTANT
FRANK FERRALORO

CONTACT NUMBER
0411 831 183

SURVEY AVAILABLE NO LDP / PLANNING POLICY YES

DENSITY CODE R60 COASTAL CONDITION R3

REVISION	VO #	DRN	DATE	CHK
		MC	30.06.17	

LOT 728
301m²

SITE COVER
197.17/301 = 65.5%

OPEN SPACE = 34.5%

RCODE REQUIREMENTS	REQUIRED	COMPLIES
FRONT SETBACK	2m (MIN)	YES
OPEN SPACE	N/A	YES
B'DARY WALL LENGTH	75% BEHIND SETBACK	YES
BOUNDARY WALL BEHIND SETBACK LINE	YES	
OVERLOOKING CONES OF VISION SHOWN	N/A	

© COPYRIGHT

THIS HOUSE DESIGN IS THE SOLE PROPERTY OF J-CORP AND SHOULD NOT BE USED OR ALTERED WITHOUT THE EXPRESS WRITTEN ASSIGNMENT OR LICENCE BY THE BUILDER TO NOMINATED PARTIES

PRELIMINARY DESIGN ONLY


DUE TO THE IMPLEMENTATION OF THE AMENDED RESIDENTIAL DESIGN CODES AND THE BUILDING CODES OF AUSTRALIA ENERGY EFFICIENCY PROVISIONS, THIS DESIGN MAY BE SUBJECT TO CHANGE UPON RECEIPT OF DETAILED SURVEY INFORMATION.

DESIGN NOTE

SOME ASPECTS OF THE SKETCH DESIGN MAY HAVE TO BE ALTERED TO COMPLY WITH THE 6 STAR ENERGY EFFICIENCY RATINGS IN ACCORDANCE WITH THE BUILDING CODES OF AUSTRALIA (BCA). ONCE FINALISED, ADDITIONAL DESIGN COMPLIANCE ITEMS WILL BE AT EXTRA OVER COST/S TO SATISFY THE CODES.


PATH: /Volumes/imp-design/Design/sales-sketches/ reps-names/FRANK FERRALORO/2017/7356-57-58_MILLER GROUP/7357_OPT 2.pln

NOTE:
- TILED ROOF ON 25°38'0" (25°) PITCH.

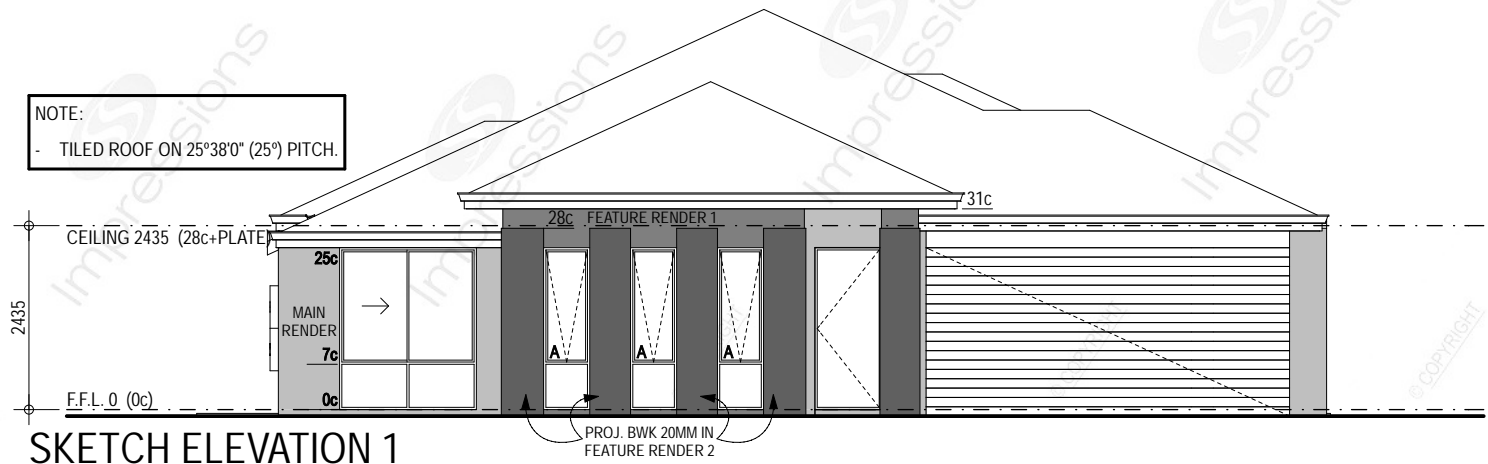


SKETCH ELEVATION 1

SCALE 1:100

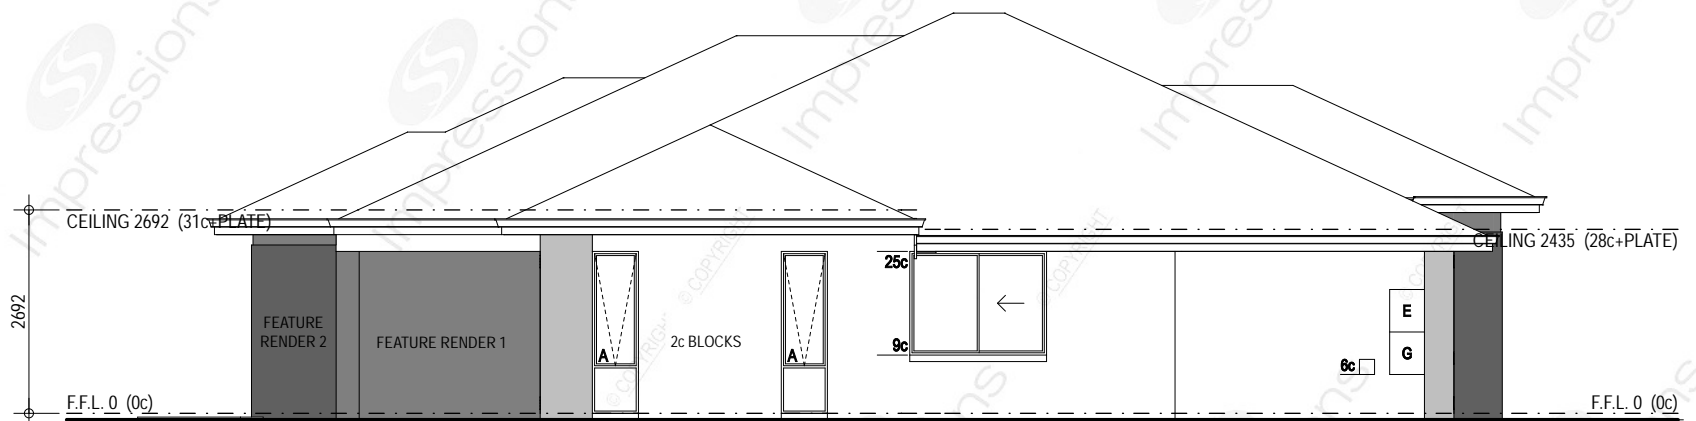


SKETCH ELEVATION 2

SCALE 1:100

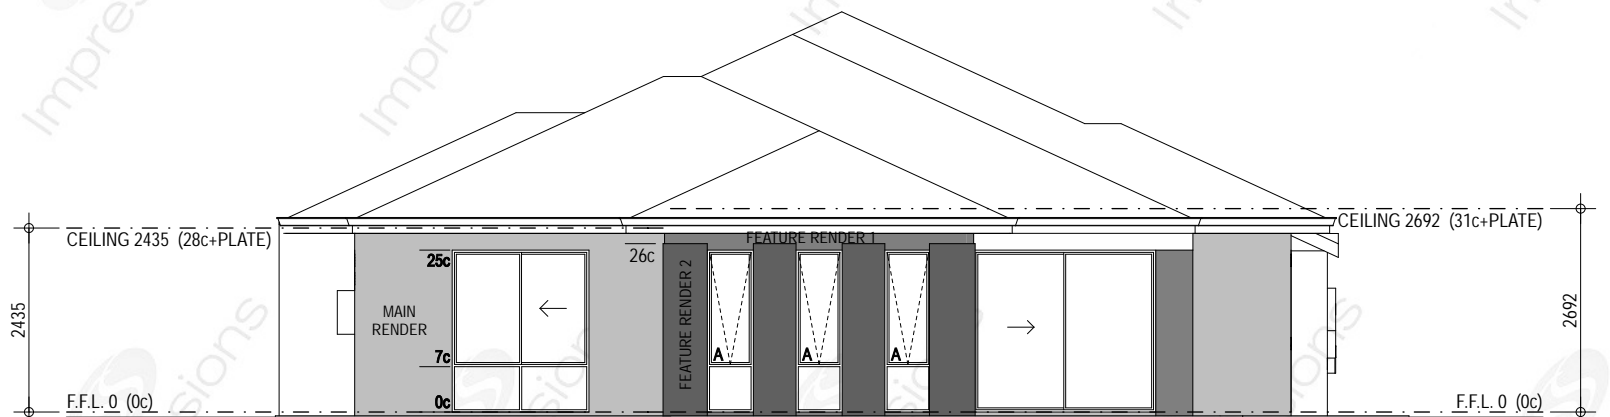

SKETCH ELEVATION 3

SCALE 1:100

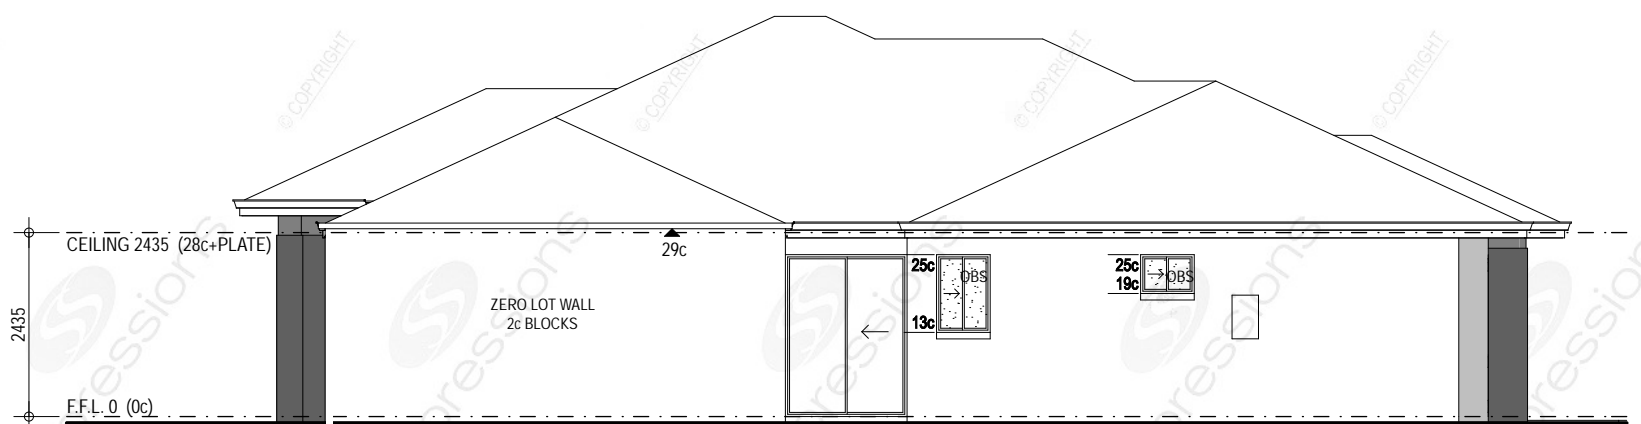

SKETCH ELEVATION 4

SCALE 1:100

NOTE:
28c CEILING THROUGHOUT UNLESS OTHERWISE NOTED.

NOTE:
DUCTED REVERSE CYCLE AIR CONDITION SYSTEM TO BUILDERS RANGE.

CLIENT:

CLIENT:

BUILDER:

DATE:

DATE:

DATE: