

VER.	AMENDMENT	AUTHORISED BY	DATE
2	ADDITION OF EASEMENT	G. GALVIN	4/8/16
3	WIDENING OF EASEMENT	G. GALVIN	15/8/16

FORMER TENURE TABLE			
LOT	FORMER TENURE	ON PLAN / DIAGRAM	TITLE
LOTS 261 - 298 (inc)	LOT 9007	DP 76060	2831 / 659
LOTS 299 & 300	LOT 9008	DP 76060	2831 / 660

SPECIAL SURVEY AREA SUBDIVISION



SURVEY CARRIED OUT UNDER REG 26A
SPECIAL SURVEY AREA GUIDELINES
SURVEY MARKS SHOWN ON THIS SHEET ARE INDICATIVE ONLY. USE THE SURVEY SHEET/S WHEN DETERMINING THE POSITION AND TYPE OF ALL SURVEY MARKS PLACED.

INTERESTS AND NOTIFICATIONS					
SUBJECT	PURPOSE	STATUTORY REFERENCE	ORIGIN	LAND BURNEED	COMMENTS
②	EASEMENT	Sec 195 & 196 of the L.A.A.	Dc: N440211	LOT 282	CITY OF COCKBURN & PUBLIC AT LARGE PUBLIC ACCESS
LOT 298	RESERVE FOR RECREATION	Sec 152 of the P & D Act	THIS PLAN		

ORACLE SURVEYS
LICENSED & ENGINEERING SURVEYORS

Phone: (08) 9470 1888
Email: @oracle-surveys.com.au

Scale: 1:150 @ A2

ALL DISTANCES ARE IN METRES

TYPE	FREEHOLD	S.S.A. YES
PURPOSE	SUBDIVISION	
PLAN OF	LOTS 261 - 300 (inc.), AND ROADS	
FORMER TENURE	SEE FORMER TENURE TABLE	
LOCAL AUTHORITY	CITY OF COCKBURN	
LOCALITY	YANGEBUP	
D.O.L. FILE		
FIELD RECORD	120233	
SURVEYOR'S CERTIFICATE - REG 54	L. Glenn P. GALVIN	
I hereby certify that this plan is accurate and is a correct representation of the -		
(a) survey; and/or		
(b) calculations from measurements recorded in the field records;		
I declare if inapplicable		
undertaken for the purposes of this plan and that it complies with the relevant written law(s) in relation to which it is lodged.		
LICENSED SURVEYOR	DATE	22-Mar-16
LOGGED	DATE	
DATE	FEE PAID	ASSESS NO.
I.S.C.	EXAMINED	5.9.2016
RF	DATE	
WESTERN AUSTRALIAN PLANNING COMMISSION		
FILE	150182, 151788	
Delegated under S.16 P.D. Act 2005 DATE: Sep-2016		
IN ORDER FOR DEALINGS		
Partial Surrender of Notification N728379 Sections 152 and 158(1)(2) P & D Act Sections 159 and 159 LAM		
INSPECTOR OF PLANS AND SURVEYS DATE: 12.9.2016		
APPROVED - Reg 26A (4) DATE: 11.10.2016		
INSPECTOR OF PLANS AND SURVEYS DATE: 11.10.2016		
INSPECTOR OF PLANS AND SURVEYS DATE: 11.10.2016		

GOVERNMENT OF WESTERN AUSTRALIA

DEPOSITED PLAN

409335


(PLUS SURVEY SHEET(S))

SHEET 1 OF 2 SHEETS

VERSION 3

Landgate

SHALLCROSS STREET

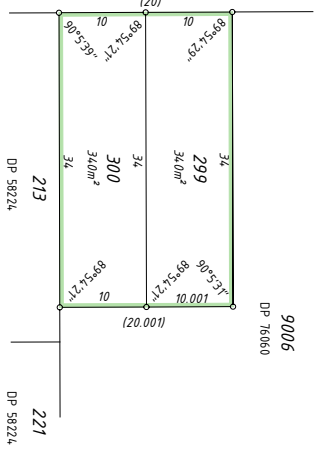

DP 16060

DP 58224

DP 58224

SEE SHEET 1

RESERVE FOR RECREATION

LANE

SCALA GARDENS

SEE SHEET 1

RAVELLO VISTA

TRAMONTA

CRESCENT

POSTIANO

13 P 6922

FOR HEADING SEE SHEET 1



LICENSED SURVEYOR
DATE 22/Mar/16


501
D 84283

DEPOSITED PLAN
409335
SHEET 2 OF 2 SHEETS
VERSION 3

AMENDMENT	AUTHORISED BY	DATE

FOR SURVEY INFORMATION ONLY

**SURVEY CARRIED OUT UNDER REG 28A
SPECIAL SURVEY AREA GUIDELINES**
ALL BEARINGS AND DISTANCES ON THIS SHEET
ARE THE RESULT OF LEAST SQUARES ADJUSTMENTS
CARRIED OUT ON FIELD OBSERVATIONS

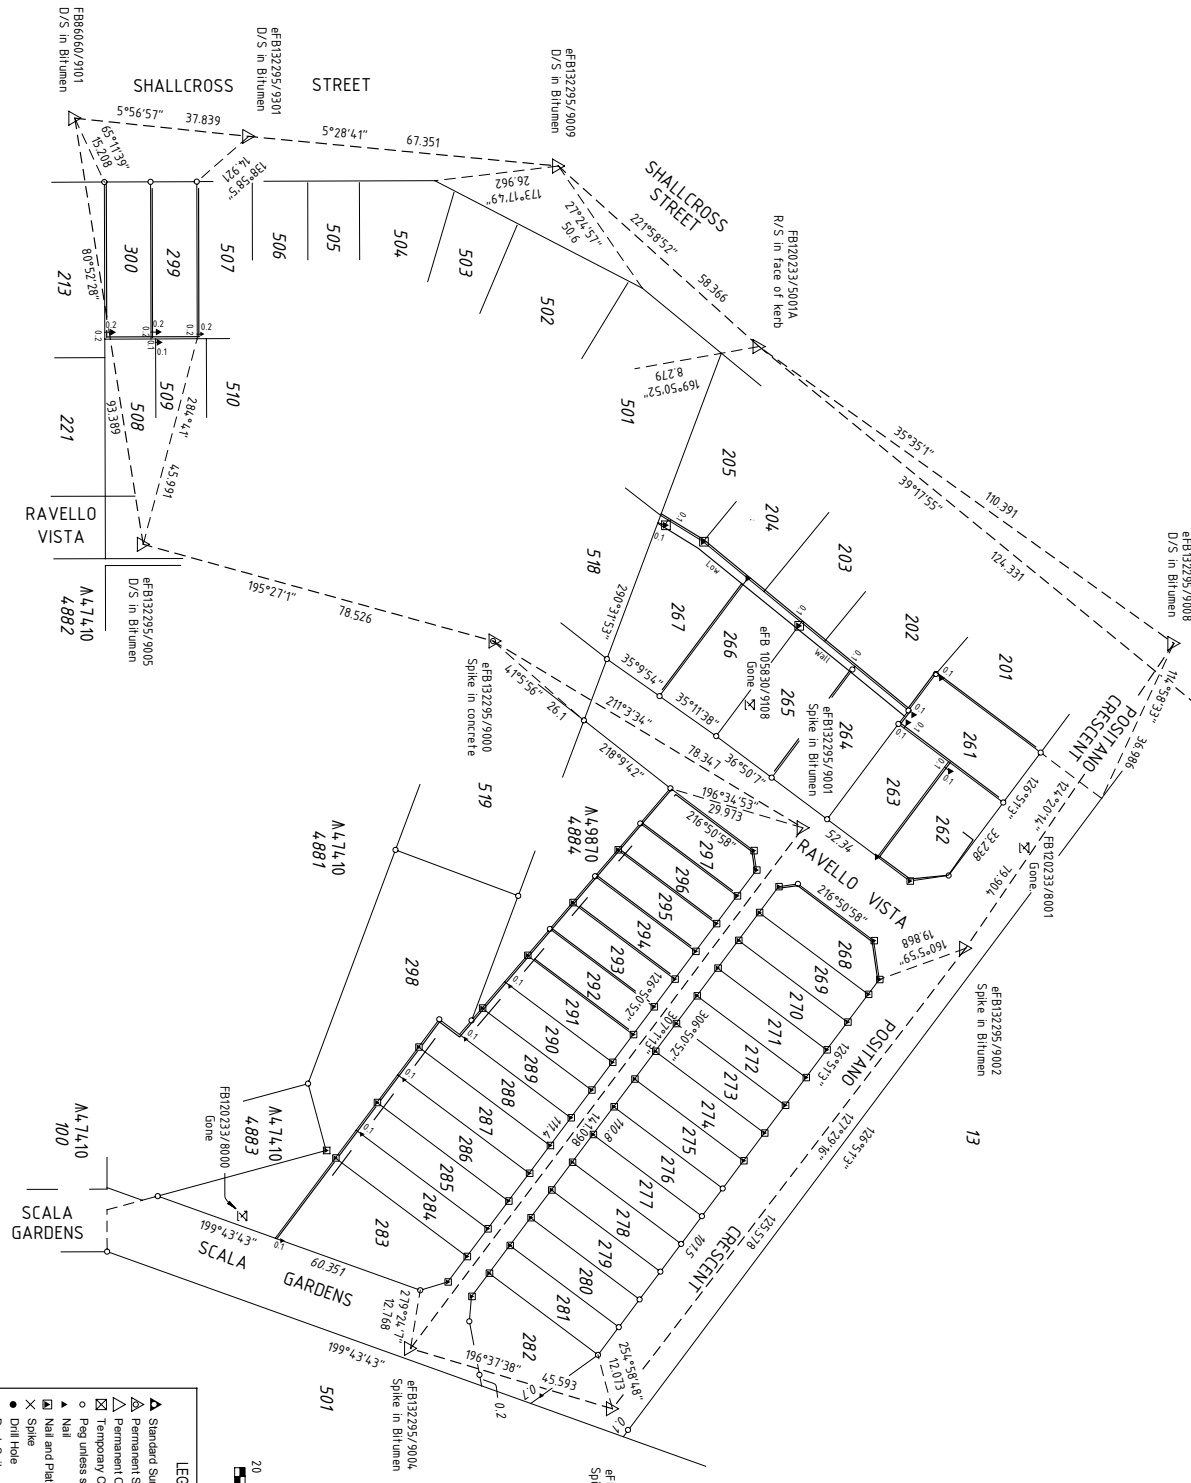


SURVEYOR'S CERTIFICATE - REG 54
Glenn P. GALVIN
I hereby certify that this plan is accurate and is a correct representation of the -
(a) Survey, and
(b) Calculators from measurements recorded in the field records.
(* delete if inapplicable)
underlain for the purposes of this plan and that it complies with the relevant written law(s) in relation to which it is lodged.

SURVEYOR'S CERTIFICATE - REG 55E(1)
The marks shown on these plans of survey were in place on

14-Jul-16
DATE

LICENSED SURVEYOR

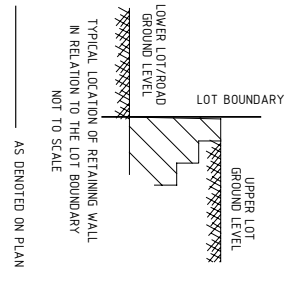

ORACLE SURVEYS
LICENSED & ENGINEERING SURVEYORS
Phone (08) 9470 1888
Email: e@oraclesurveys.com.au
SCALE 1:150 @ A2



- LEGEND**
- ▲ Standard Survey Mark (SSM)
 - ▲ Permanent Survey Mark (PSM)
 - ▲ Permanent Control Mark (PCM)
 - ▲ Temporary Control Mark (TCM)
 - Peg unless stated otherwise
 - ▲ Nail and Plate
 - × Spike
 - Drill Hole
 - ⊗ Deck Spike and Plate

GOVERNMENT OF WESTERN AUSTRALIA
Landgate
DEPOSITED PLAN
409335
SURVEY SHEET A
VERSION 1

HELD BY LANDGATE IN DIGITAL FORMAT ONLY