



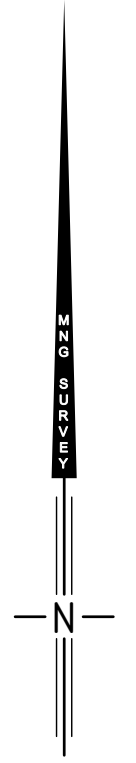


FOR HEADING SEE SHEET 1
 FOR INTERESTS AND NOTIFICATIONS
 SEE SHEET 1

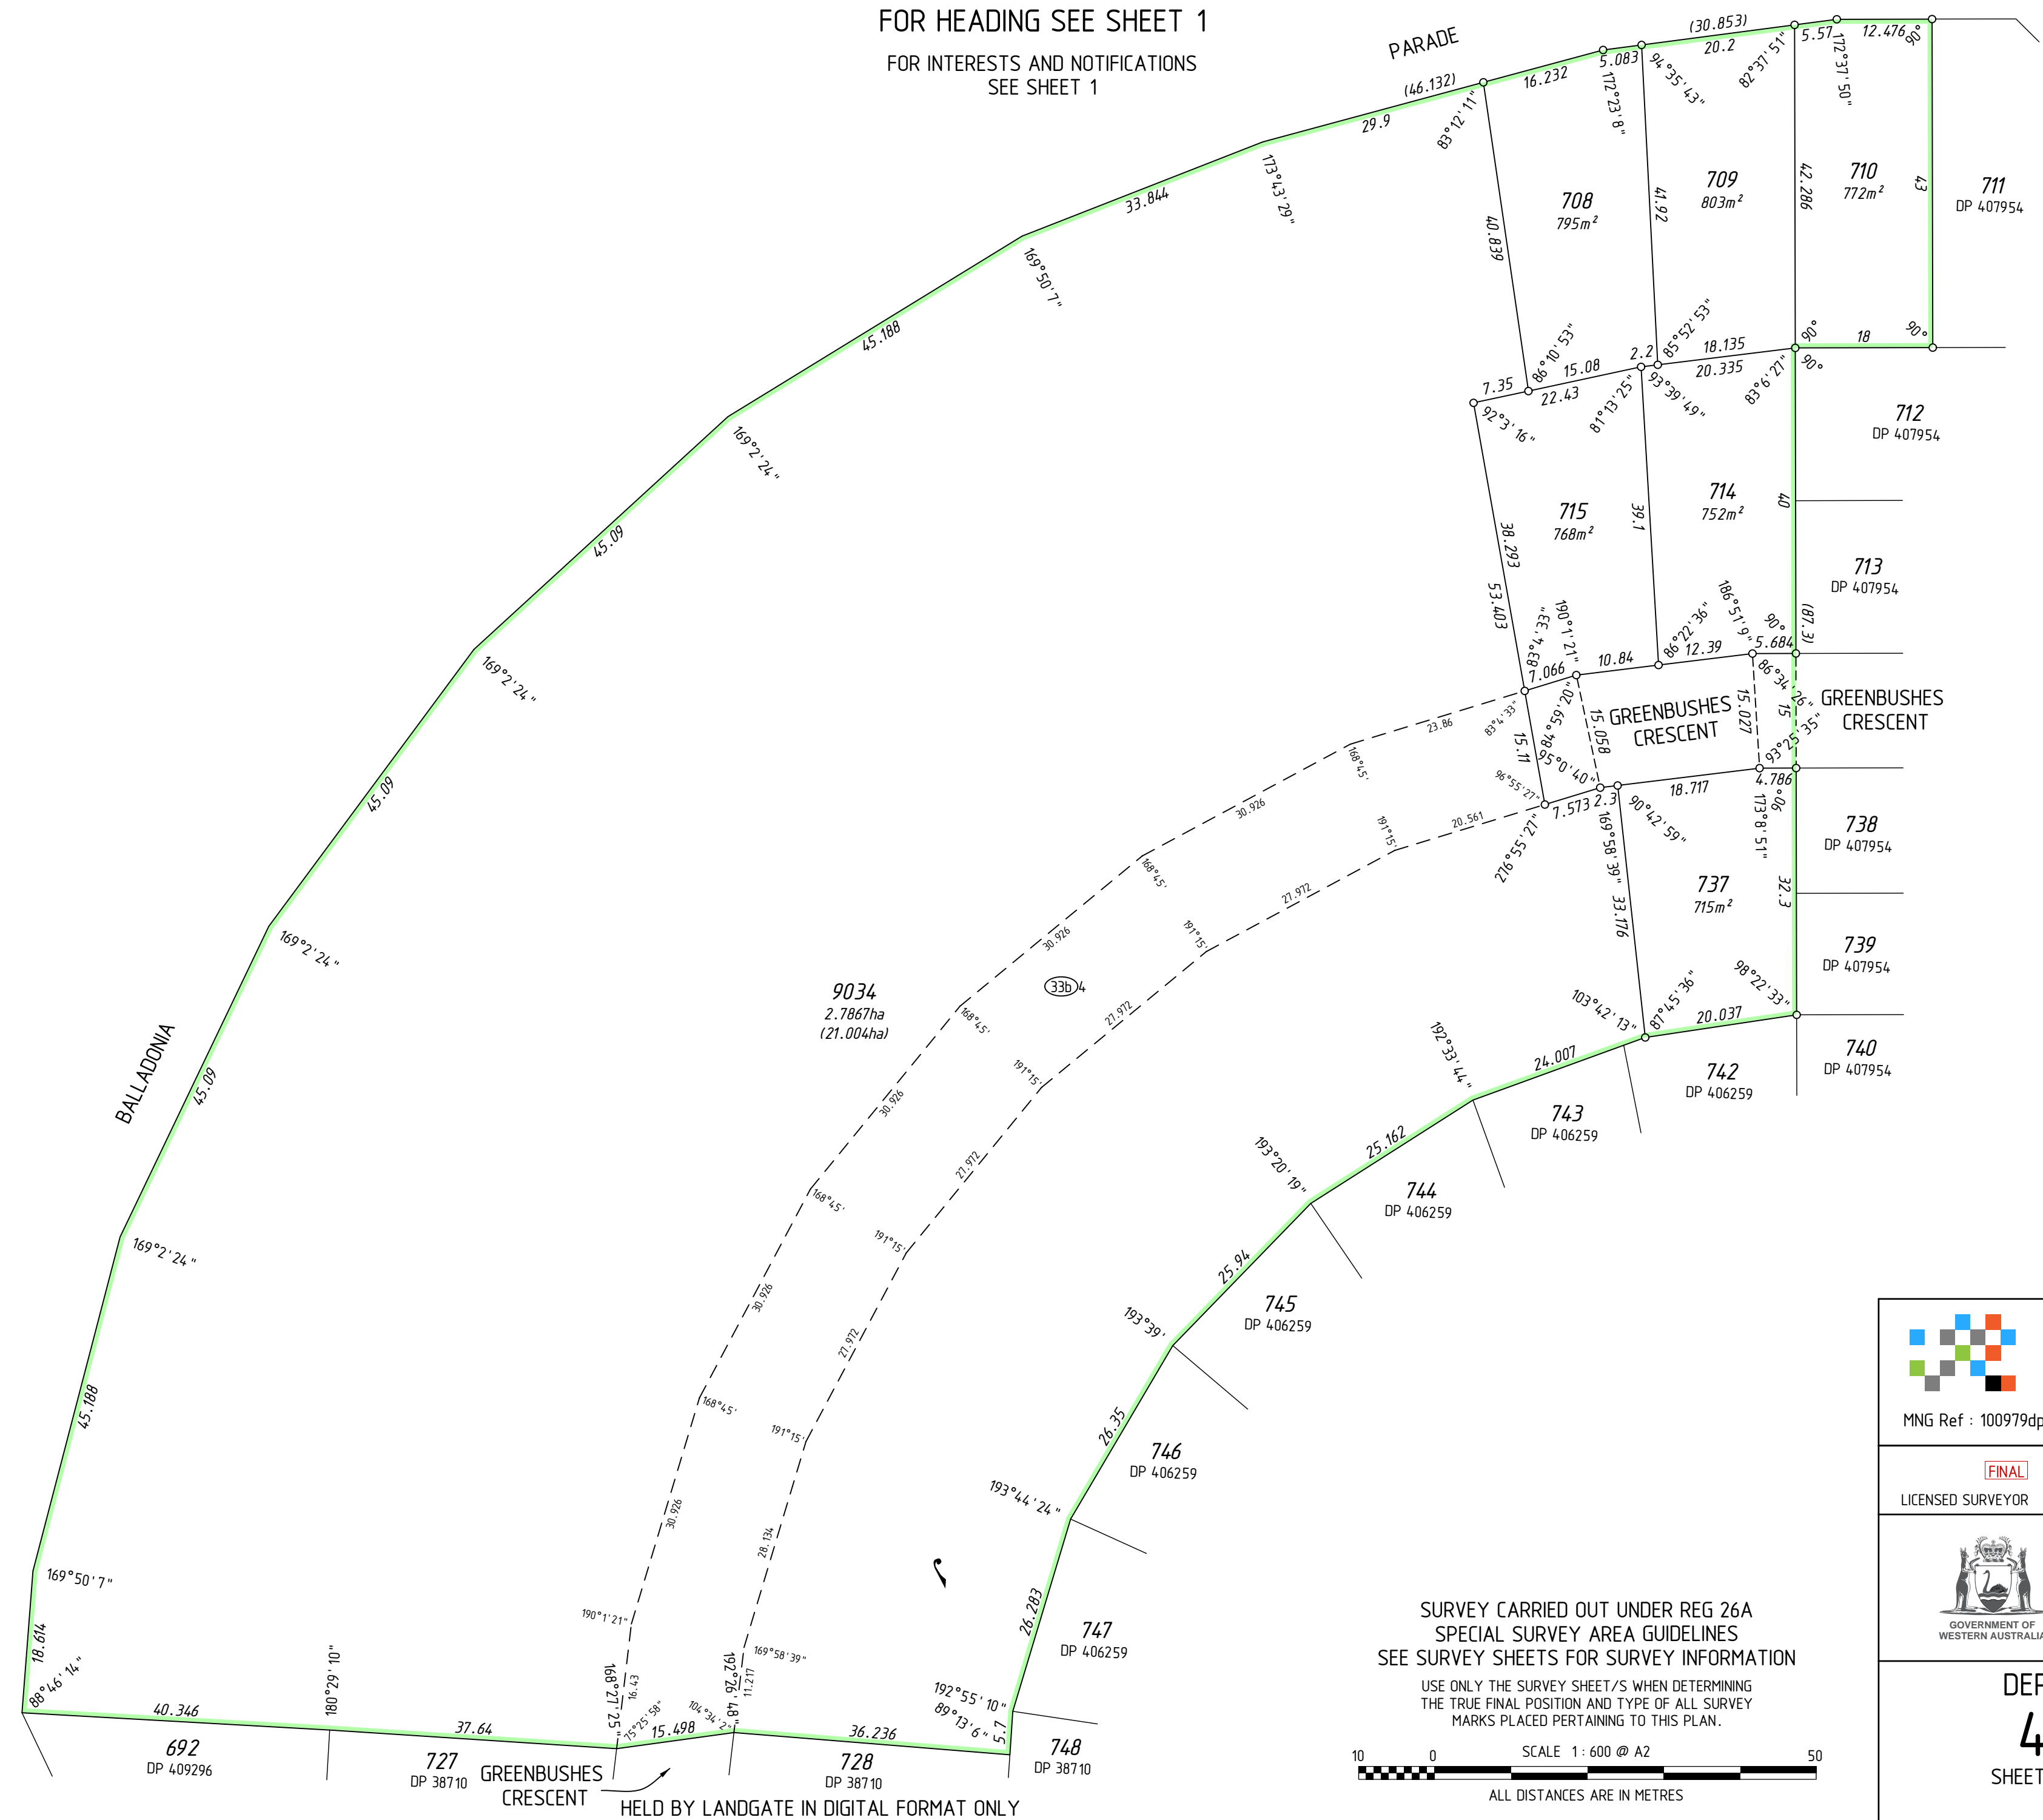

SURVEY CARRIED OUT UNDER REG 26A
 SPECIAL SURVEY AREA GUIDELINES
 SEE SURVEY SHEETS FOR SURVEY INFORMATION

USE ONLY THE SURVEY SHEET/S WHEN DETERMINING
 THE TRUE FINAL POSITION AND TYPE OF ALL SURVEY
 MARKS PLACED PERTAINING TO THIS PLAN.

SCALE 1: 600 @ A2
 ALL DISTANCES ARE IN METRES

	
MNG Ref : 100979dp-002b - Stage 9B - DP4 14 114 .CSD	
[FINAL] LICENSED SURVEYOR	DATE
	
DEPOSITED PLAN <h1 style="margin: 0;">4 14 114</h1> SHEET 02 OF 03 SHEETS VERSION 1	

HELD BY LANDGATE IN DIGITAL FORMAT ONLY