


HELD BY LANDGATE  
IN DIGITAL FORM ONLY.



FOR INTERESTS AND NOTIFICATIONS SEE SHEET 1  
FOR HEADING SEE SHEET 1

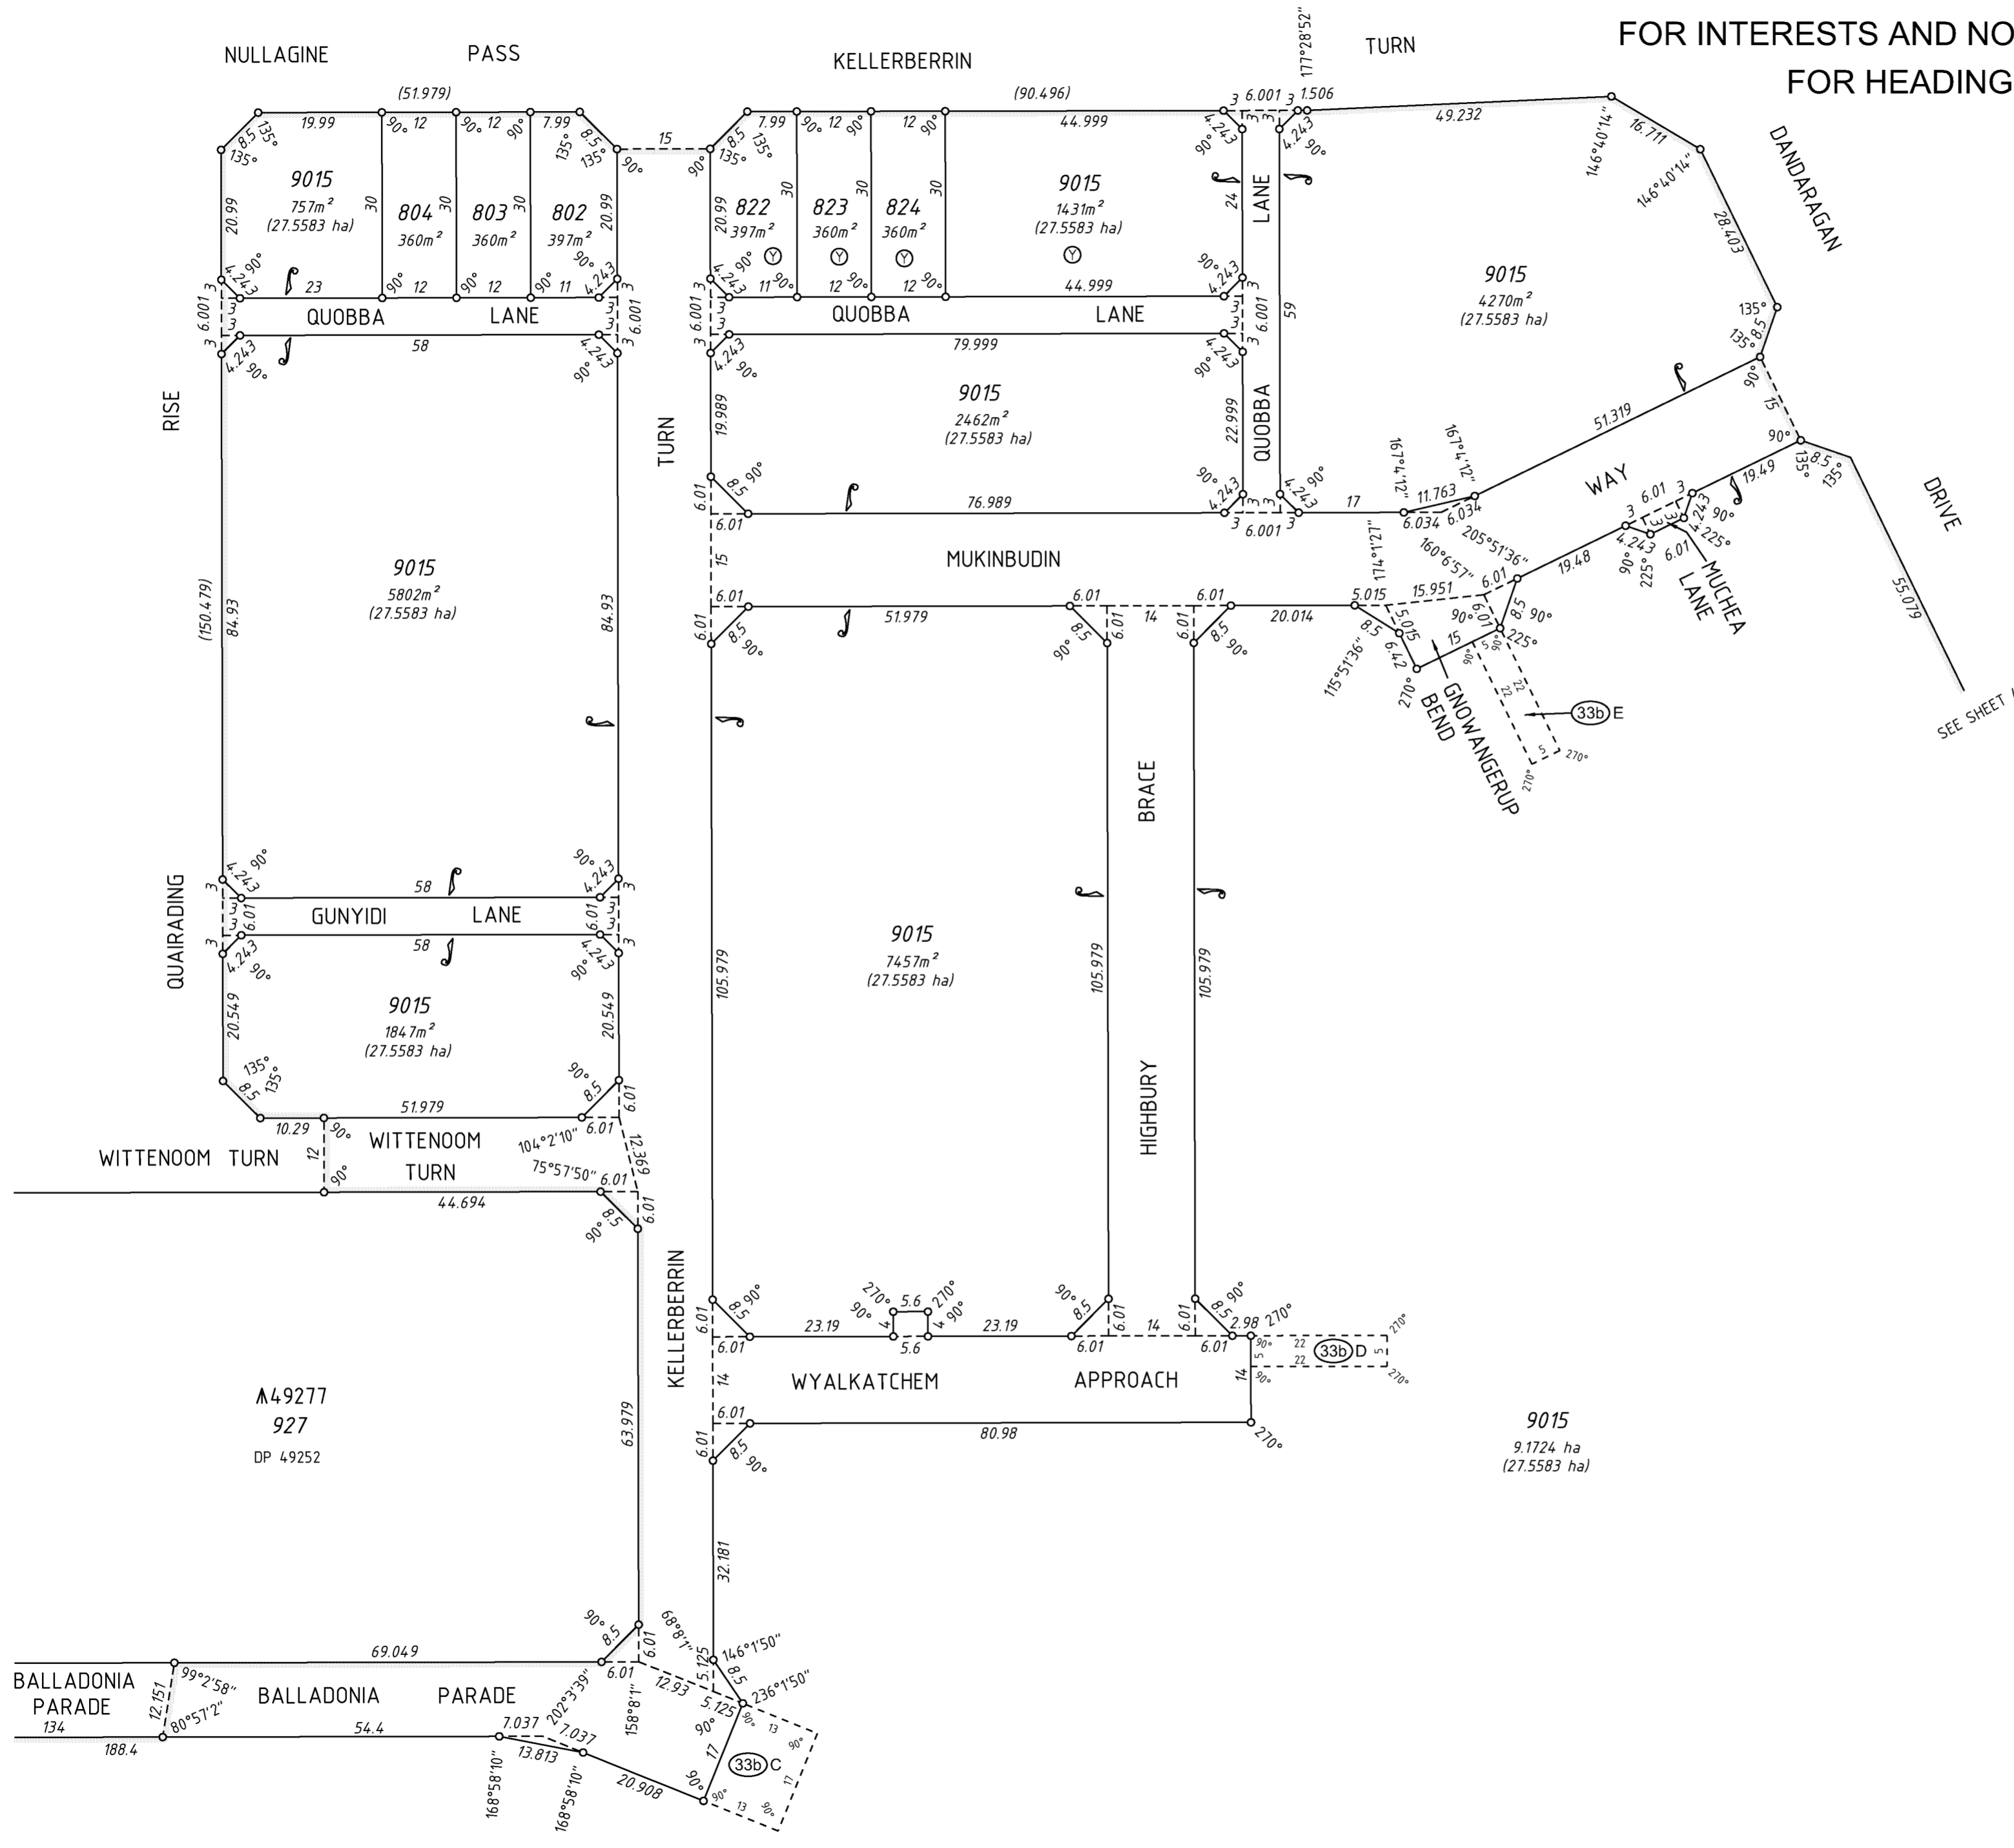

SEE SHEET 3

SCALE: 1:750 AT A2 SIZE ALL DISTANCES ARE IN METRES		0 10 20 30 40 50	
T. Bertlett Licensed Surveyor Date: 8/10/2012			
FUGRO SPATIAL SOLUTIONS 67/140105-1 (Rev:1) APPROVED BY WESTERN AUSTRALIAN PLANNING COMMISSION		Western Australian Land Information Authority	
DELEGATED UNDER S16 P & D ACT 2005 DATE:		DEPOSITED PLAN <b>73971</b>	
SHEET 2 OF 6 VERSION 2			