


FOR HEADING SEE SHEET 1

FOR INTERESTS AND NOTIFICATIONS
SEE SHEET 1

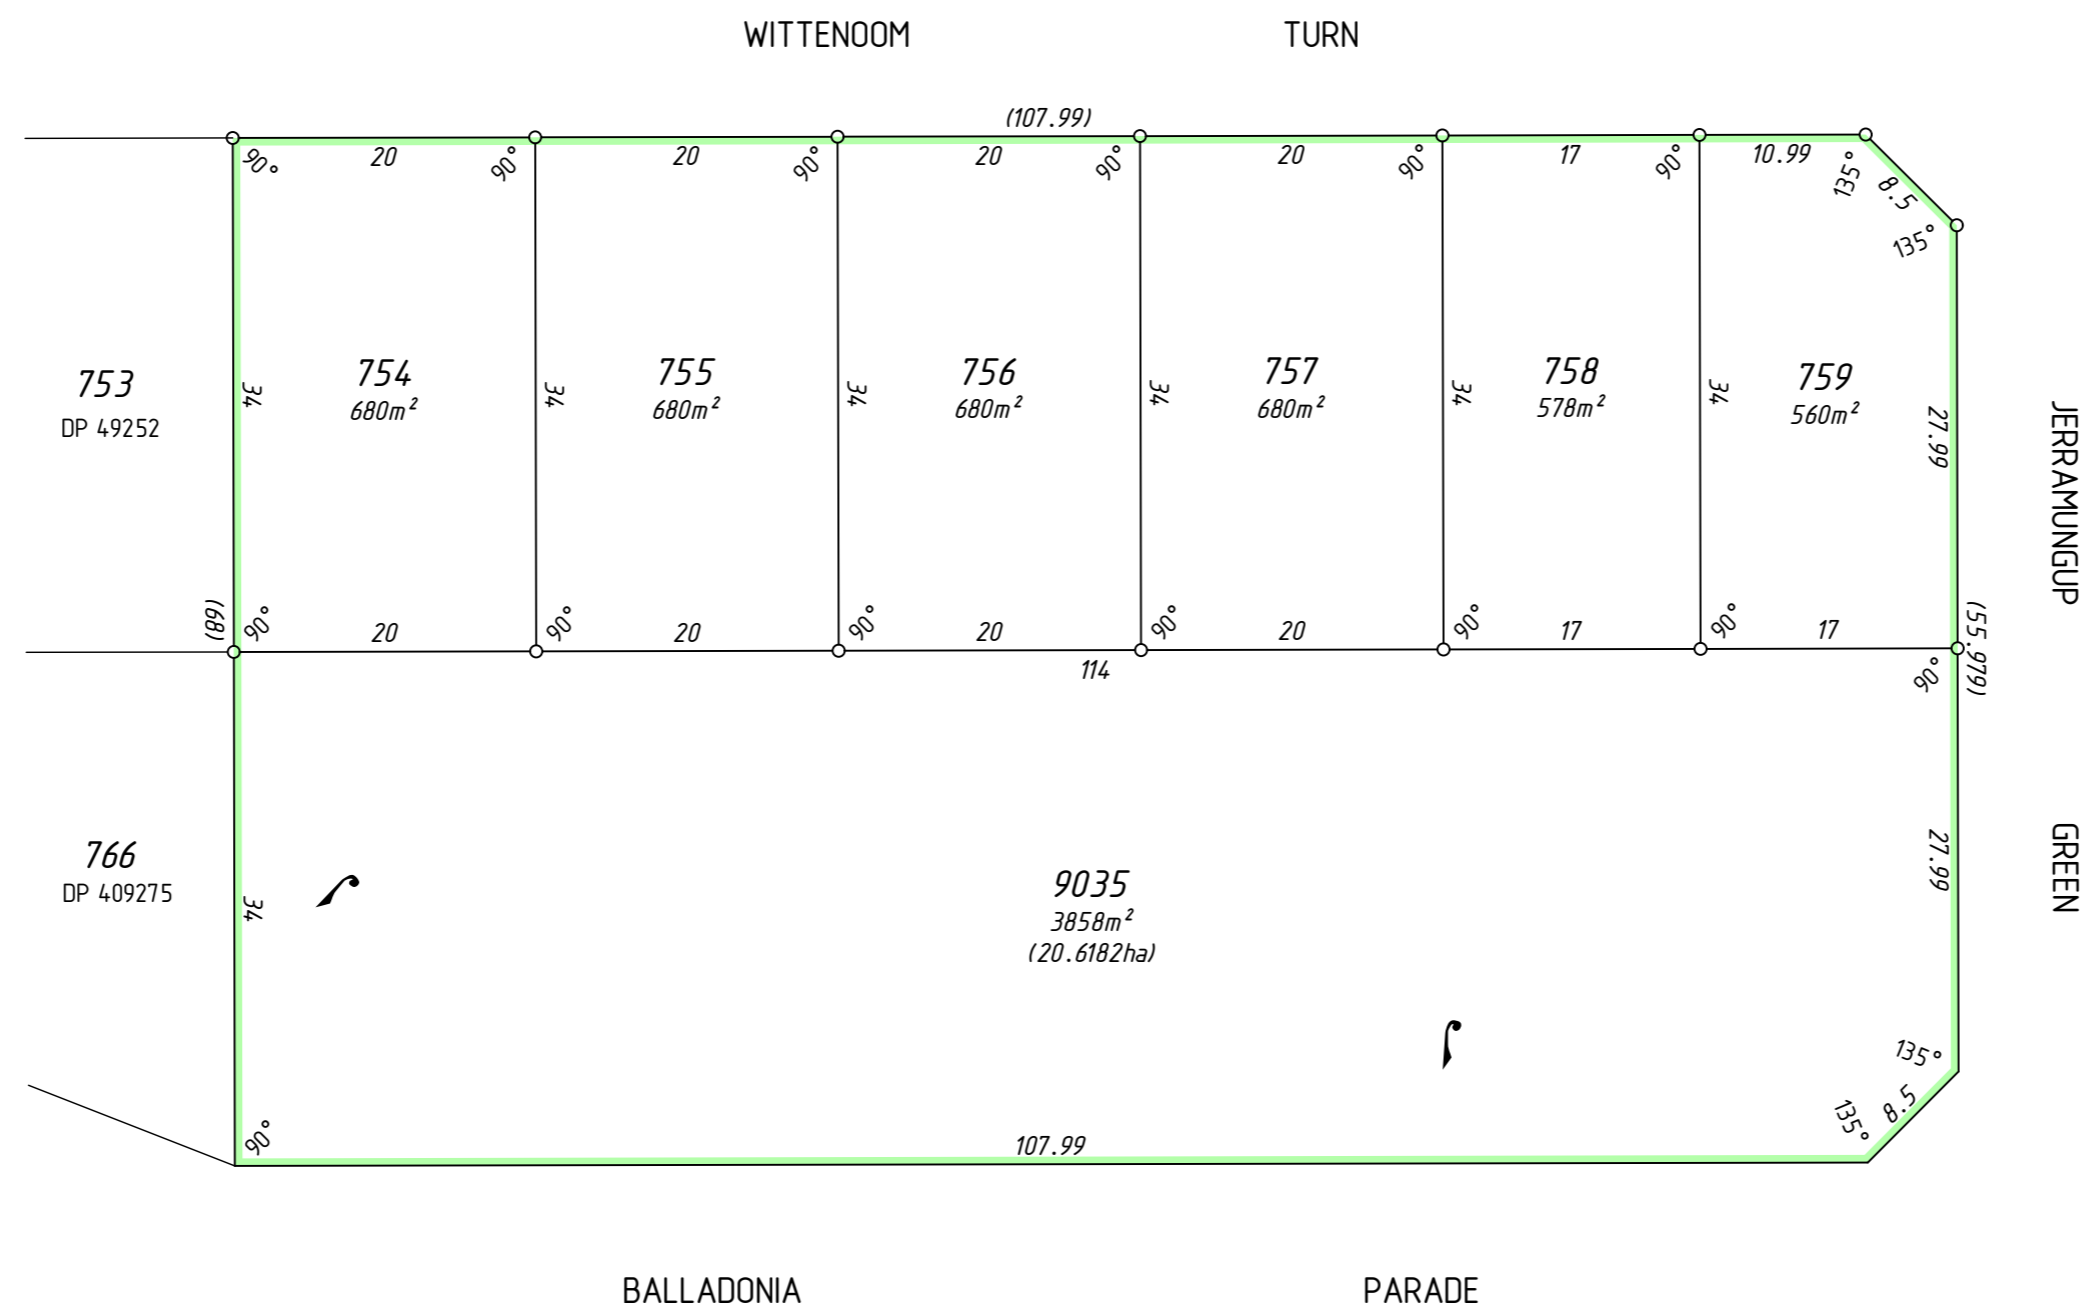

SURVEY CARRIED OUT UNDER REG 26A
SPECIAL SURVEY AREA GUIDELINES
SEE SURVEY SHEETS FOR SURVEY INFORMATION
USE ONLY THE SURVEY SHEET/S WHEN DETERMINING
THE TRUE FINAL POSITION AND TYPE OF ALL SURVEY
MARKS PLACED PERTAINING TO THIS PLAN.



MNG Ref : 100979dp-006b - Stage 14B - DP4 14969.CSD

FINAL

LICENSED SURVEYOR


DATE



DEPOSITED PLAN

4 14969

SHEET 04 OF 04 SHEETS
VERSION 1

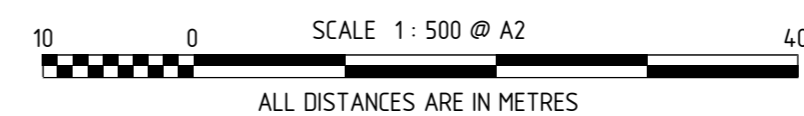

HELD BY LANDGATE IN DIGITAL FORMAT ONLY