



FOR HEADING SEE SHEET 1  
 FOR INTERESTS AND NOTIFICATIONS SEE SHEET 1

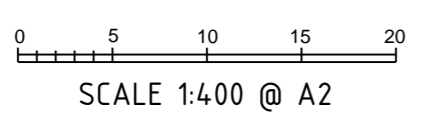

**FUGRO**  
 FUGRO GEOSPATIAL  
 18 PROWSE STREET  
 WEST PERTH W.A. 6005  
 TEL. (08) 9292 4100  
 FAX. (08) 9322 1775  
 PLAN No. 62140110-2 (Rev.0)



HELD BY LANDGATE IN DIGITAL FORMAT ONLY

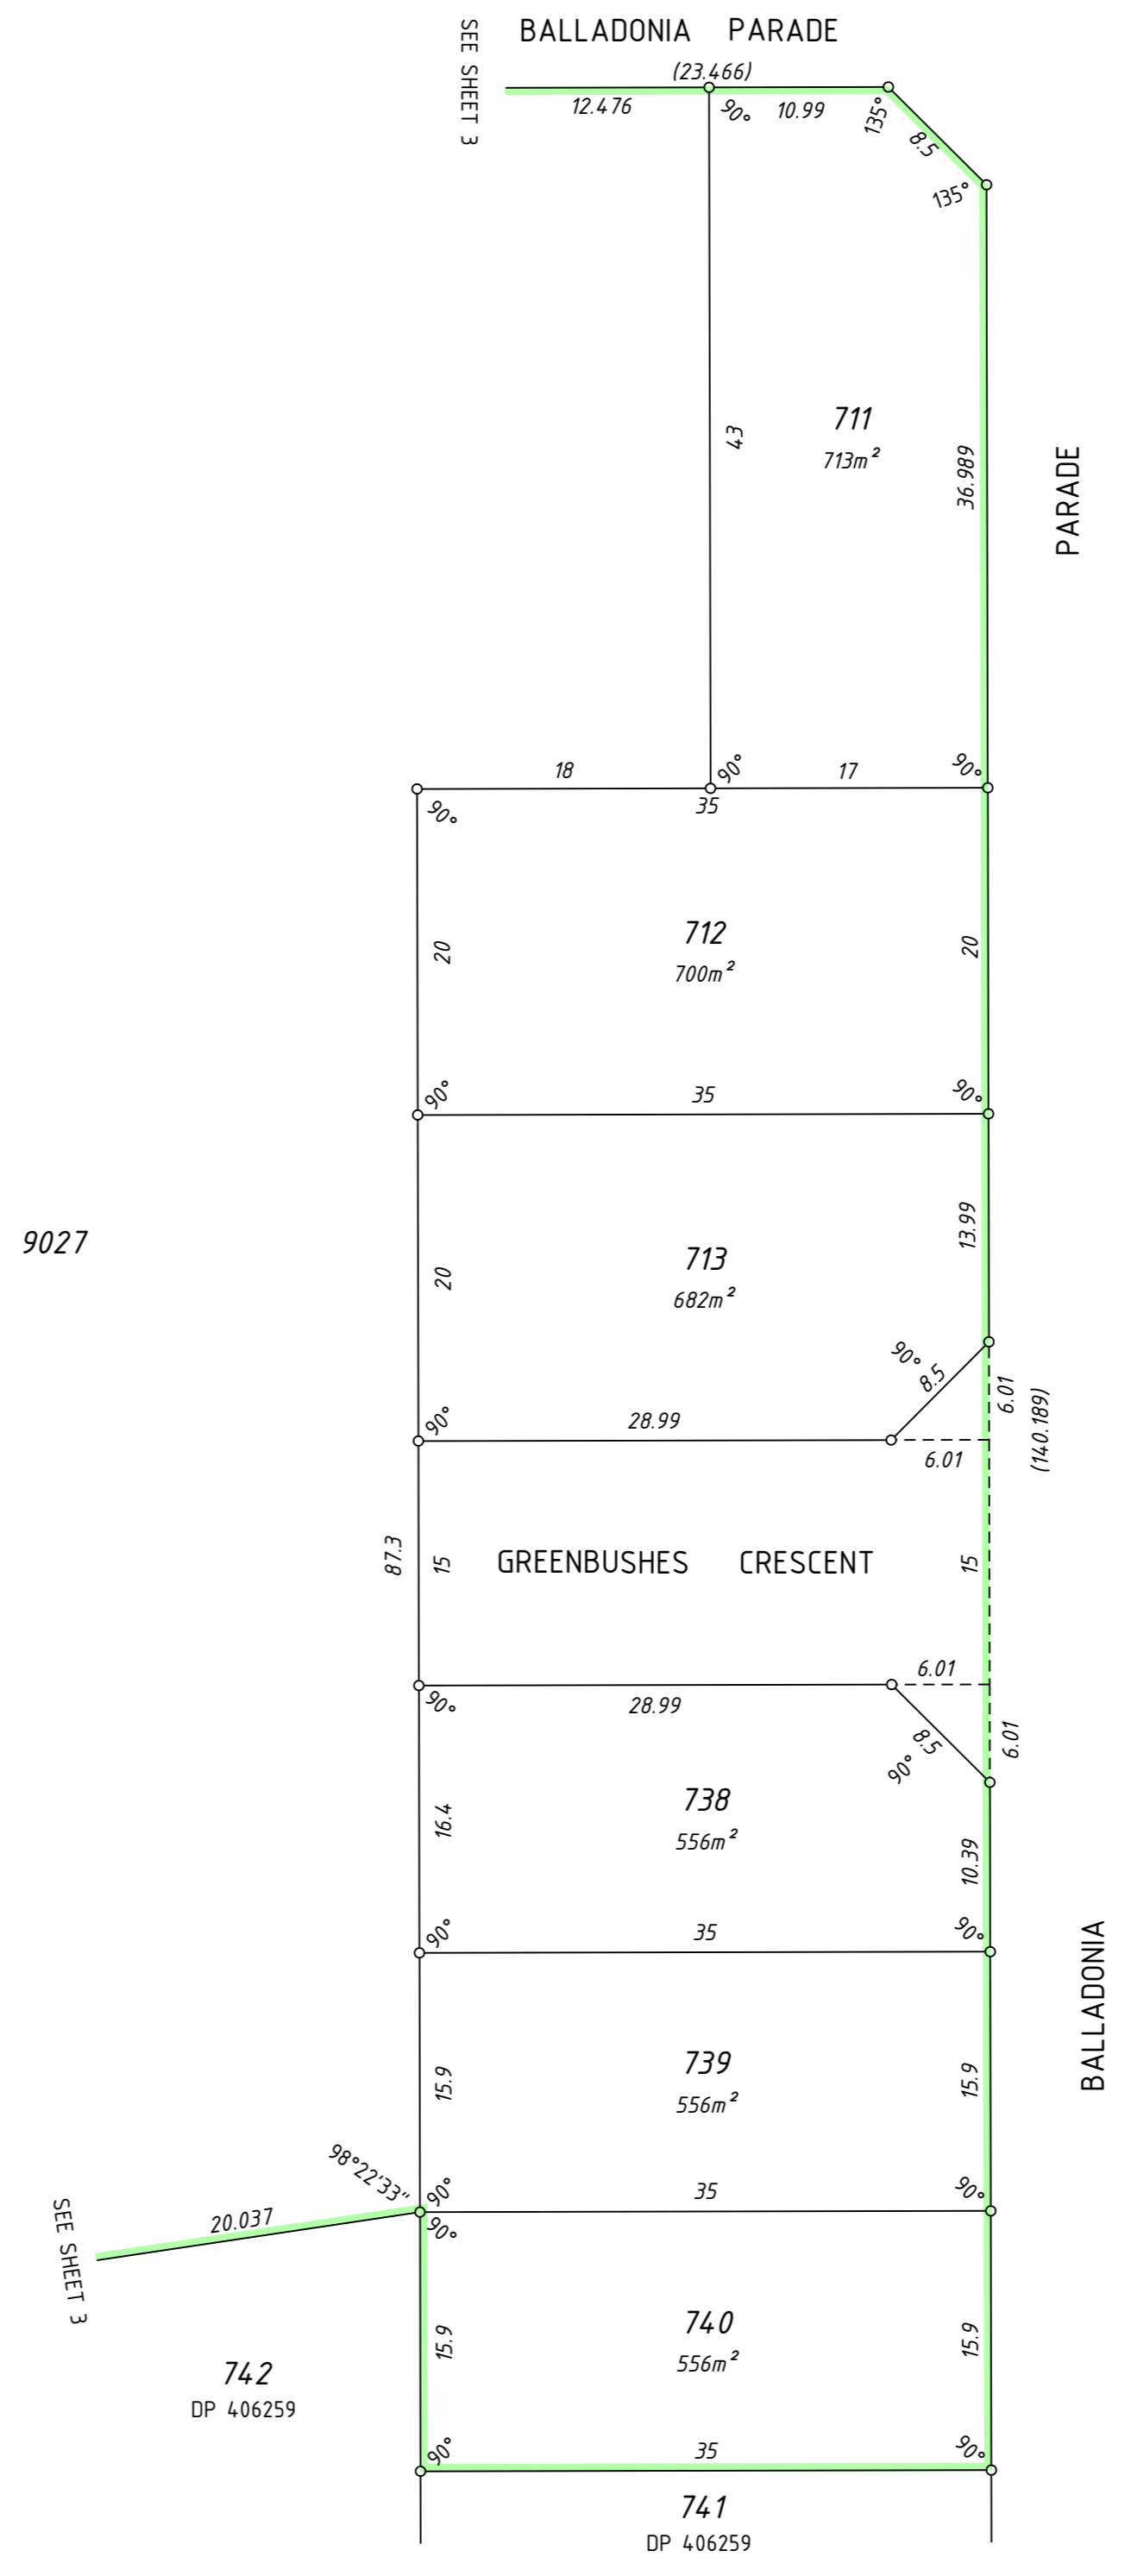

LICENSED SURVEYOR	DATE
 GOVERNMENT OF WESTERN AUSTRALIA	
DEPOSITED PLAN <h1 style="margin: 0;">407954</h1> SHEET 2 OF 5 SHEETS (PLUS SURVEY SHEET(S)) VERSION 1	