











NULLAGINE

PASS

KELLERBERRIN

TURN

FOR INTERESTS AND NOTIFICATIONS SEE SHEET 1
FOR HEADING SEE SHEET 1

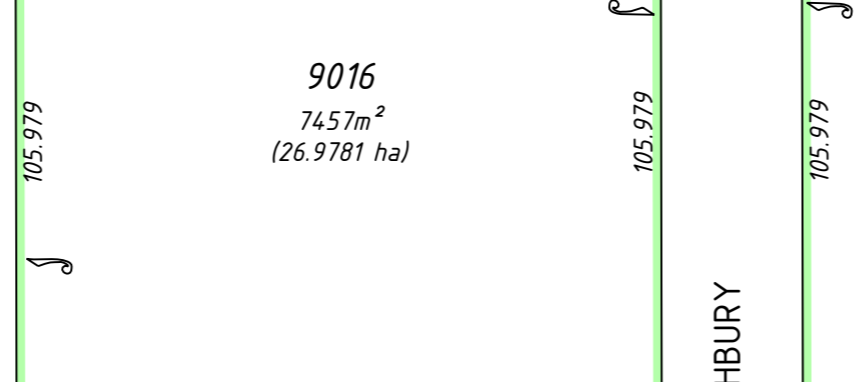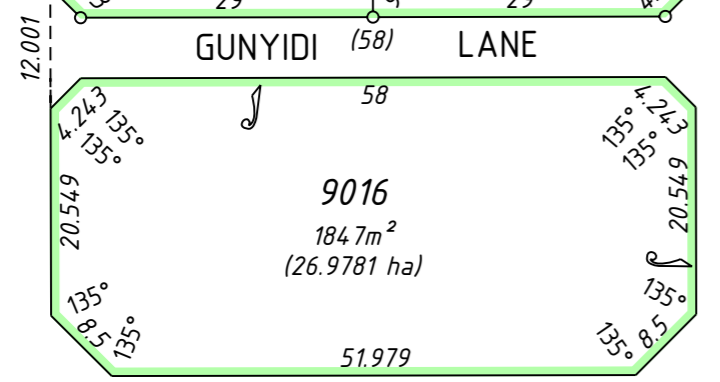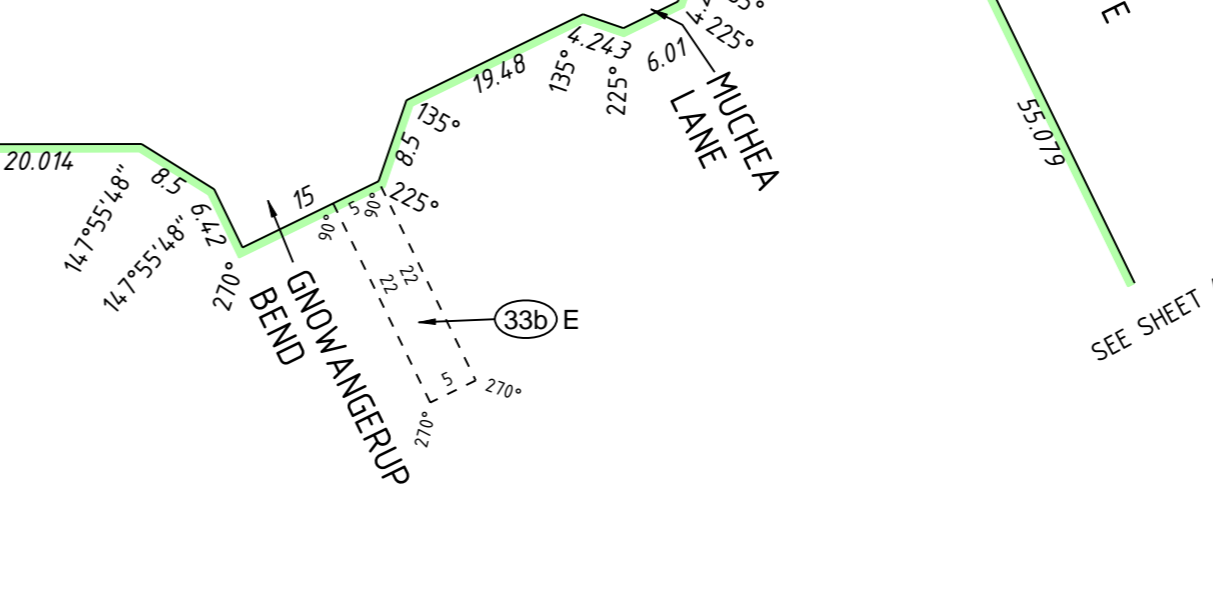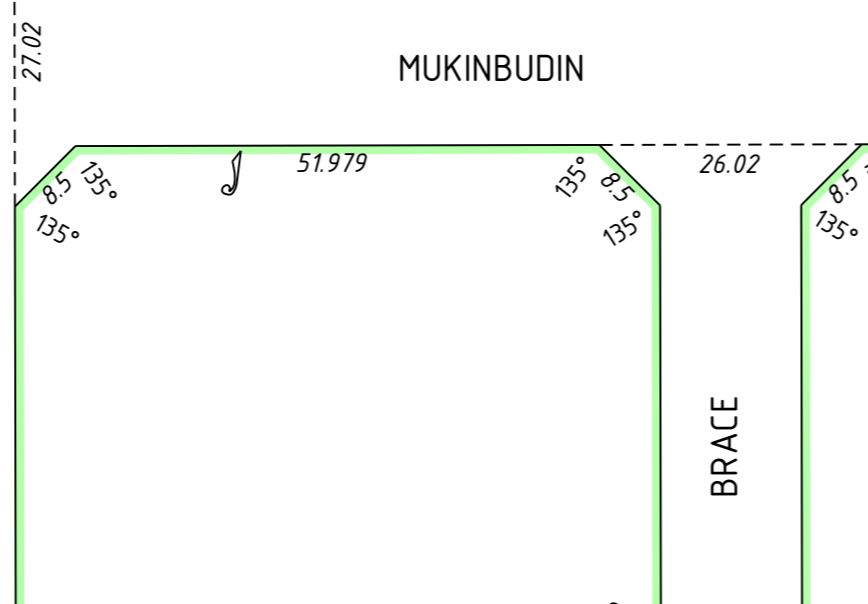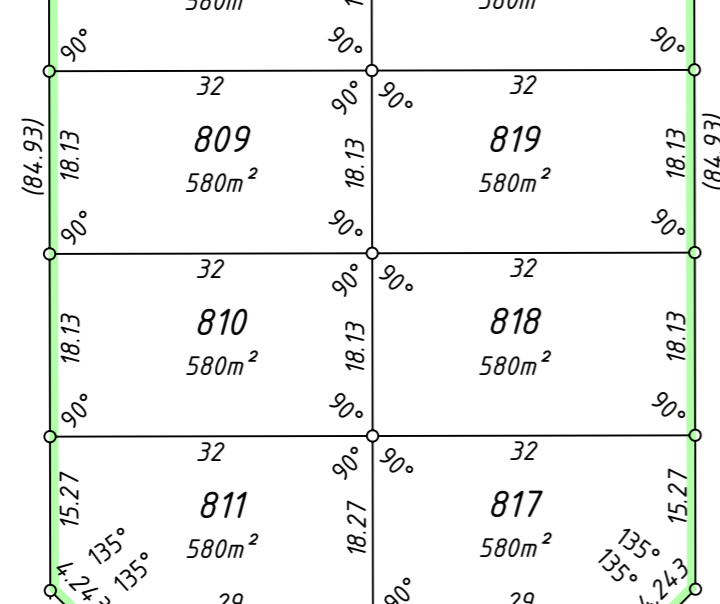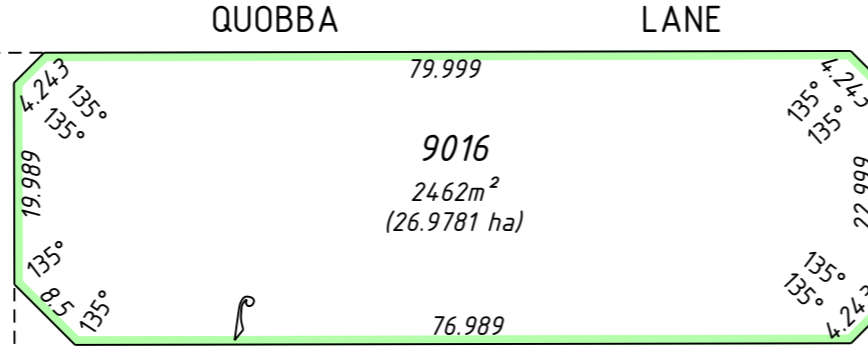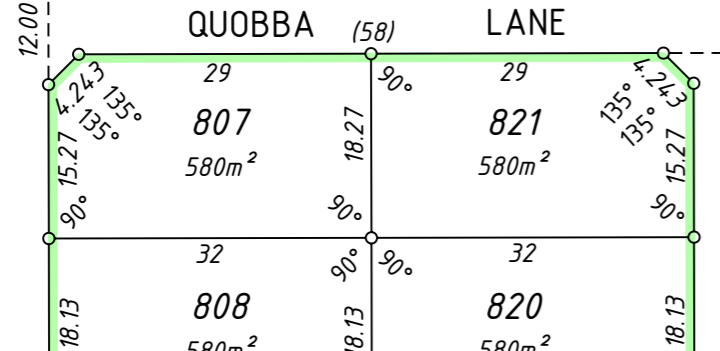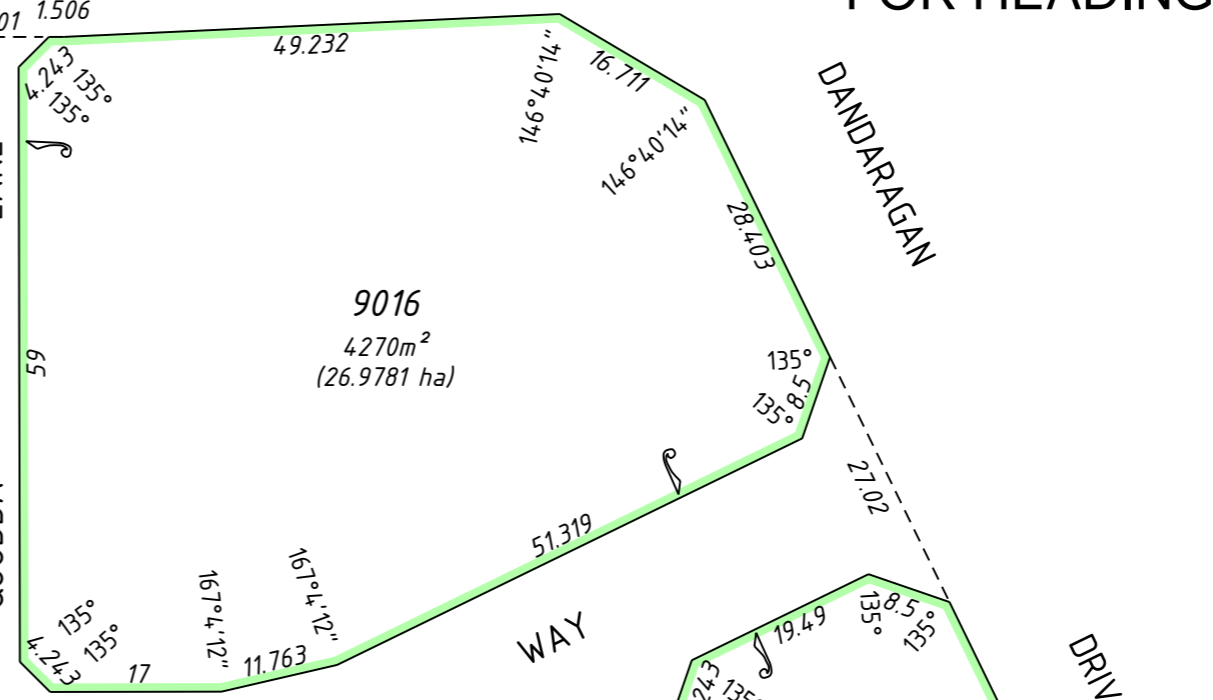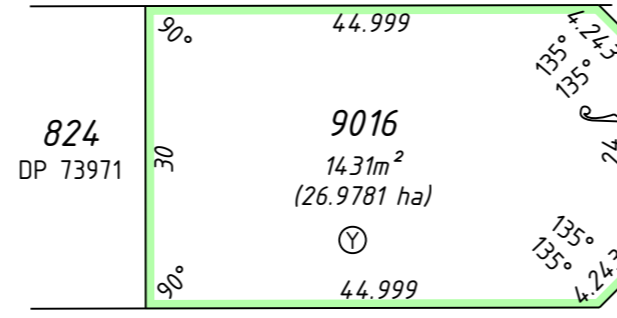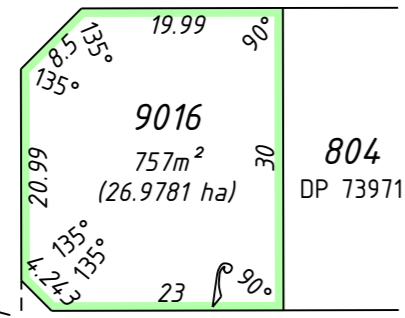

WITTENOOM TURN

WYALKATCHEM APPROACH

BRACE Highbury

QUAIRADING

KELLERBERRIN

MUKINBUDIN

RISE

TURN

QUOBBA LANE

QUOBBA LANE

BALLADONIA PARADE

PARADE

188.4

13.813

168°58'10"

168°58'10"

20.908

90°

17

146°1'50"

236°1'50"

90°

13

17

90°

13

17

SEE SHEET 3



SCALE: 1:750
AT A2 SIZE
ALL DISTANCES ARE IN METRES

0 10 20 30 40 50

Licensed Surveyor _____ Date _____

FUGRO
FUGRO SPATIAL SOLUTIONS Pty. Ltd.
67/140104-7 (Rev.0)




Landgate
Western Australian Land Information Authority

DEPOSITED PLAN
77197

SHEET 2 OF 5
VERSION 1

FOR HEADING SEE SHEET 1

FOR INTERESTS AND NOTIFICATIONS SEE SHEET 1

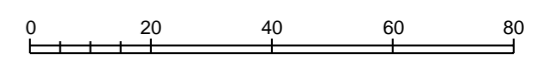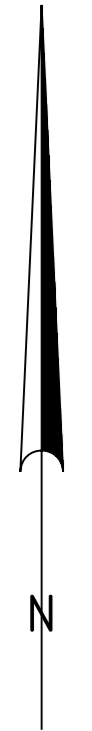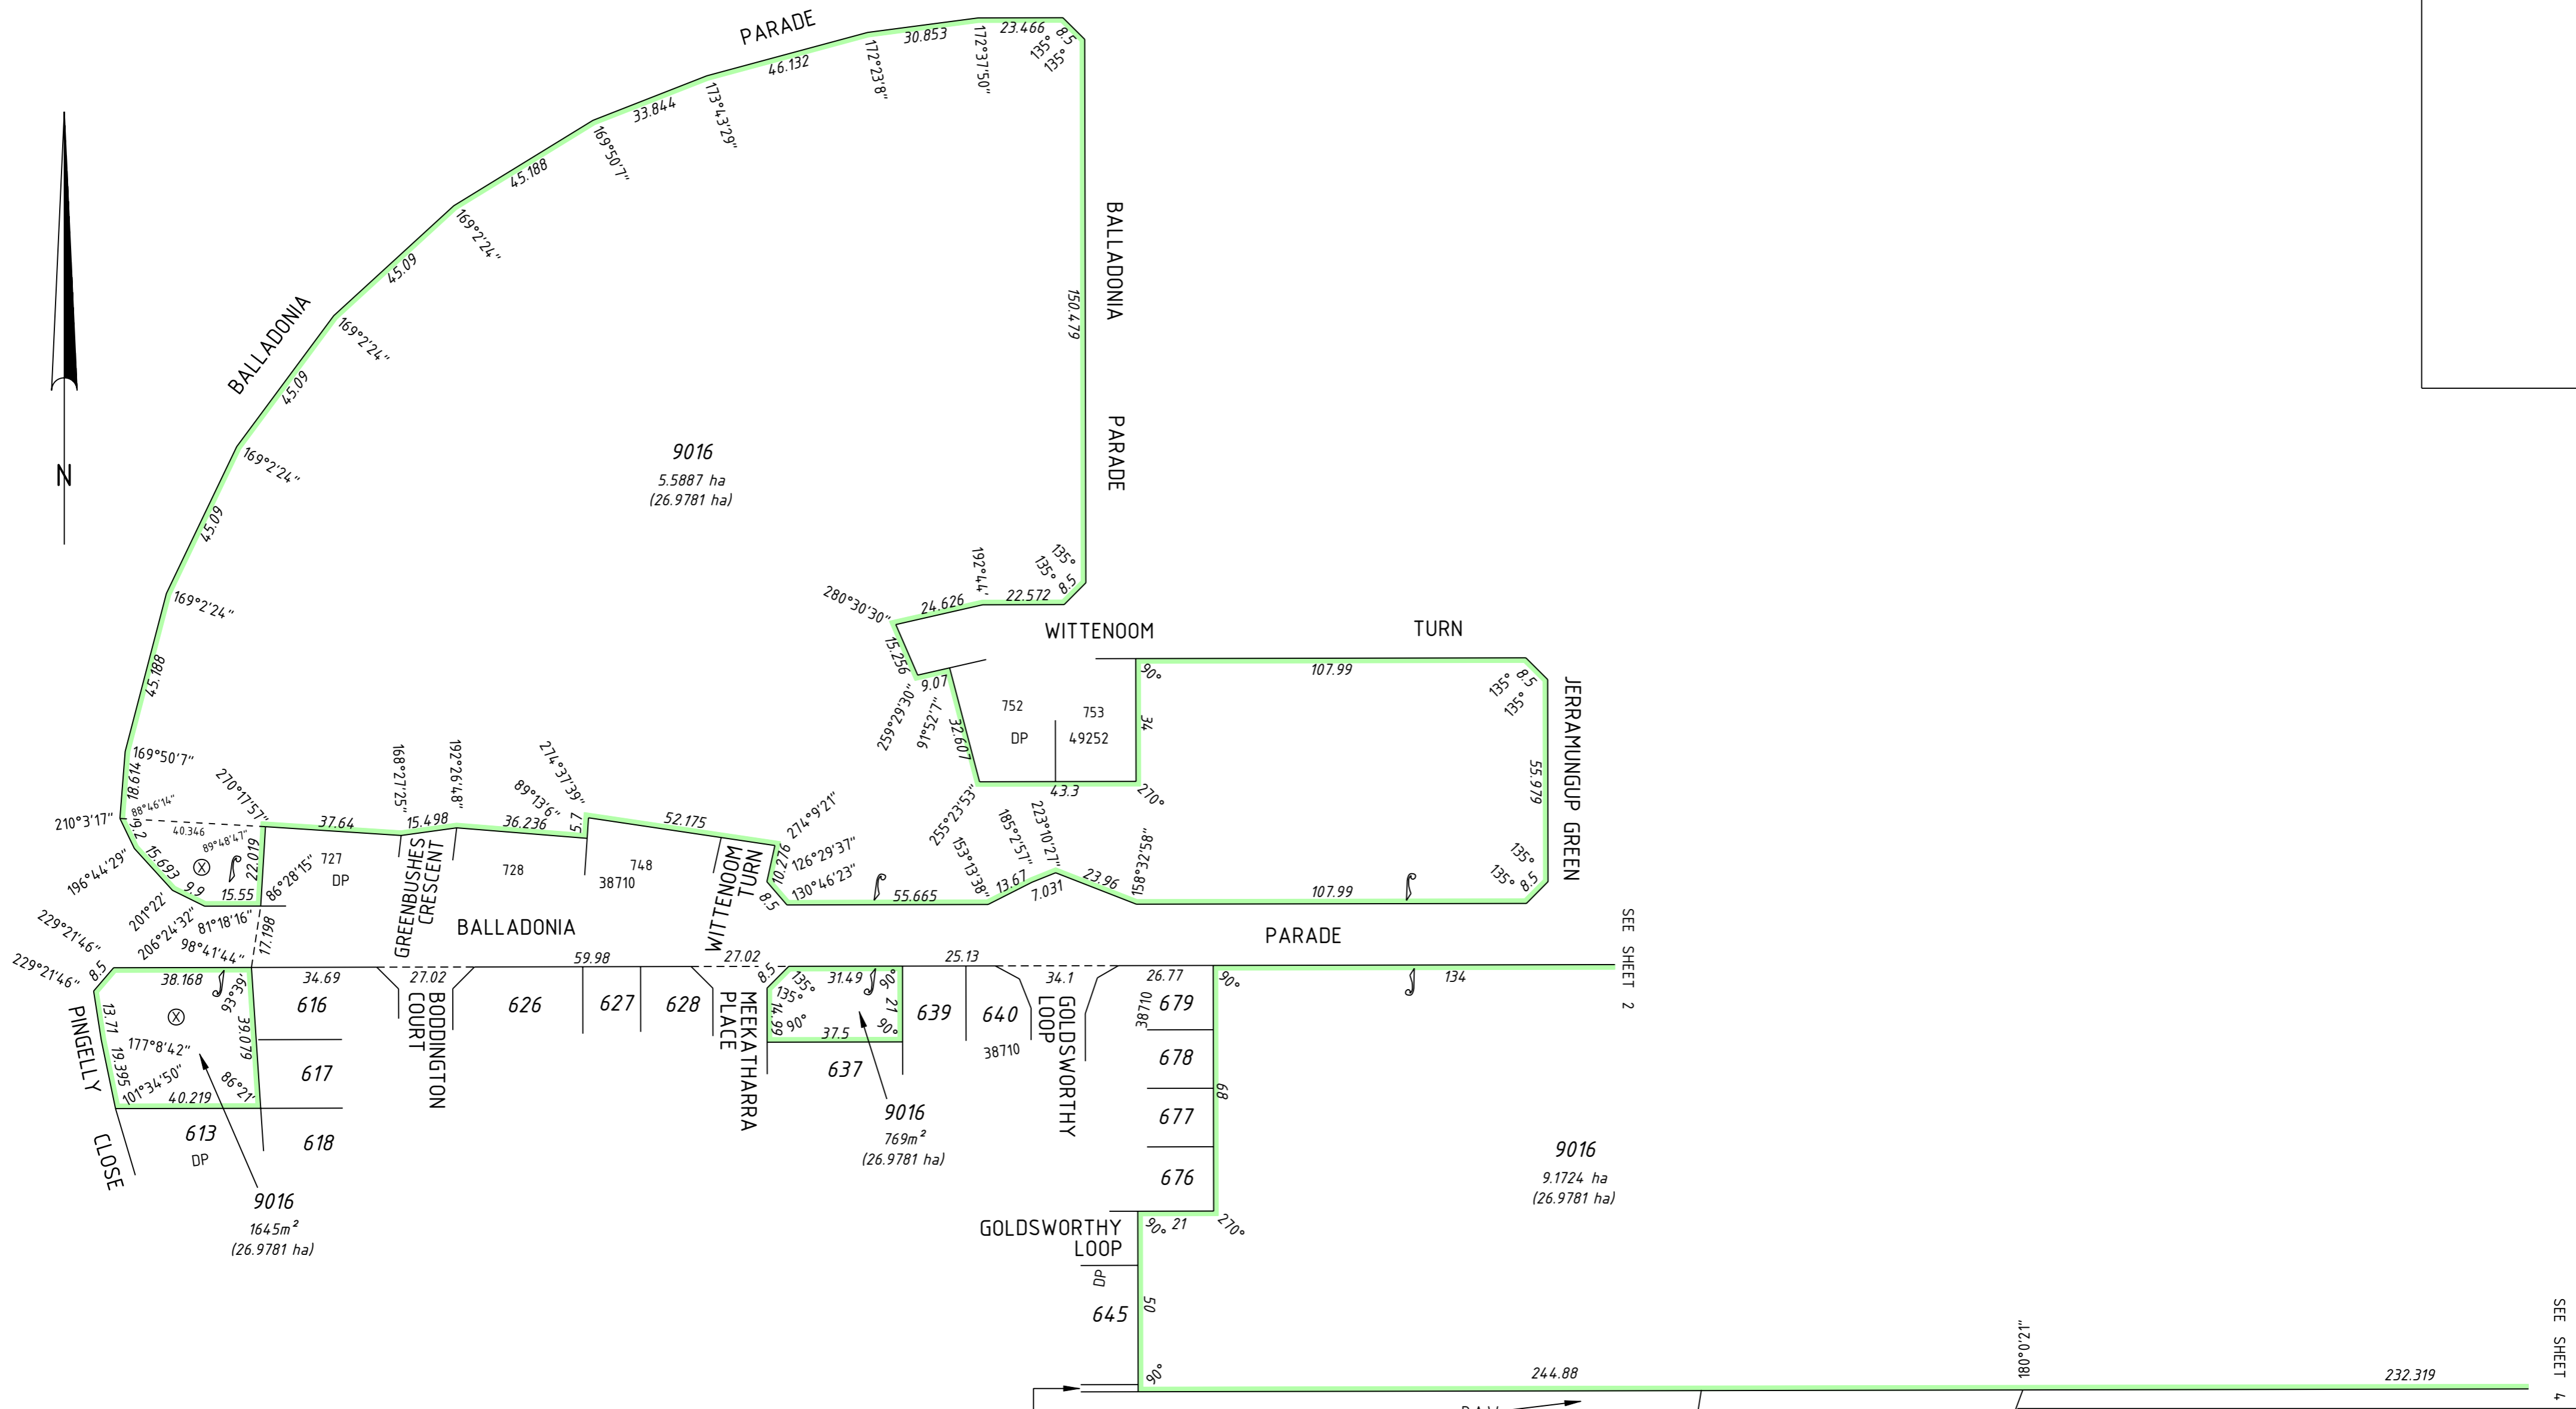



SCALE: 1:1250
 AT A2 SIZE
 ALL DISTANCES ARE IN METRES

P.A.W.
 2442
 DP 38710

P.A.W.
 57
 P 17909

9005
 DP 38602

 FUGRO SPATIAL SOLUTIONS Pty. Ltd. 67/140104-7 (Rev.0)		 Landgate Western Australian Land Information Authority
SHEET 3 OF 5 VERSION 3		DEPOSITED PLAN <h1>77197</h1>

SEE SHEET 4