


FOR HEADING SEE SHEET 1
 FOR INTERESTS AND NOTIFICATIONS SEE SHEET 1

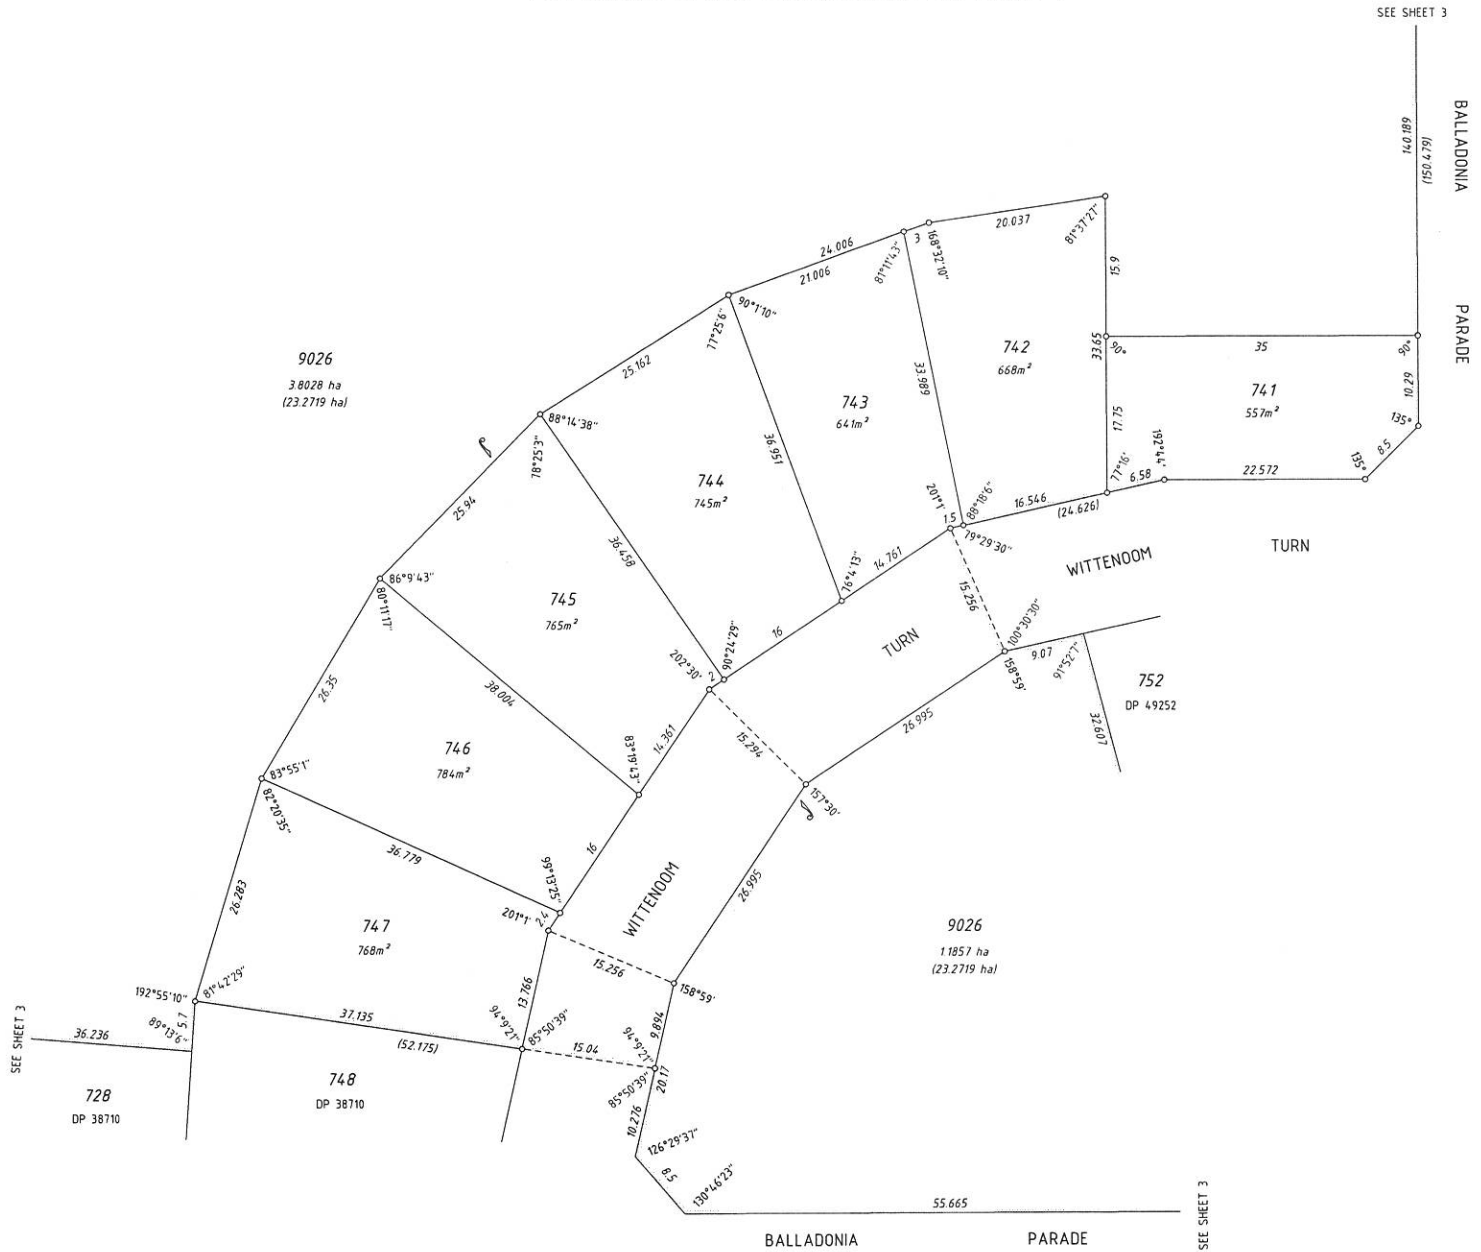

UCCRO
 FUGRO GEOSPATIAL
 18 PRINCE STREET
 WEST PERTH W.A. 6005
 TEL: (81) 9322 4169
 FAX: (81) 9322 1735
 PLAN No 62143108-4 (Rev C1)

SCALE 1:400 @ A2

HELD BY LANDGATE IN DIGITAL FORMAT ONLY

<i>T. Bortlett</i> LICENSED SURVEYOR	8/10/2015 DATE
 GOVERNMENT OF WESTERN AUSTRALIA	
DEPOSITED PLAN 406259 SHEET 2 OF 5 SHEETS (PLUS SURVEY SHEET(S)) VERSION 1	