
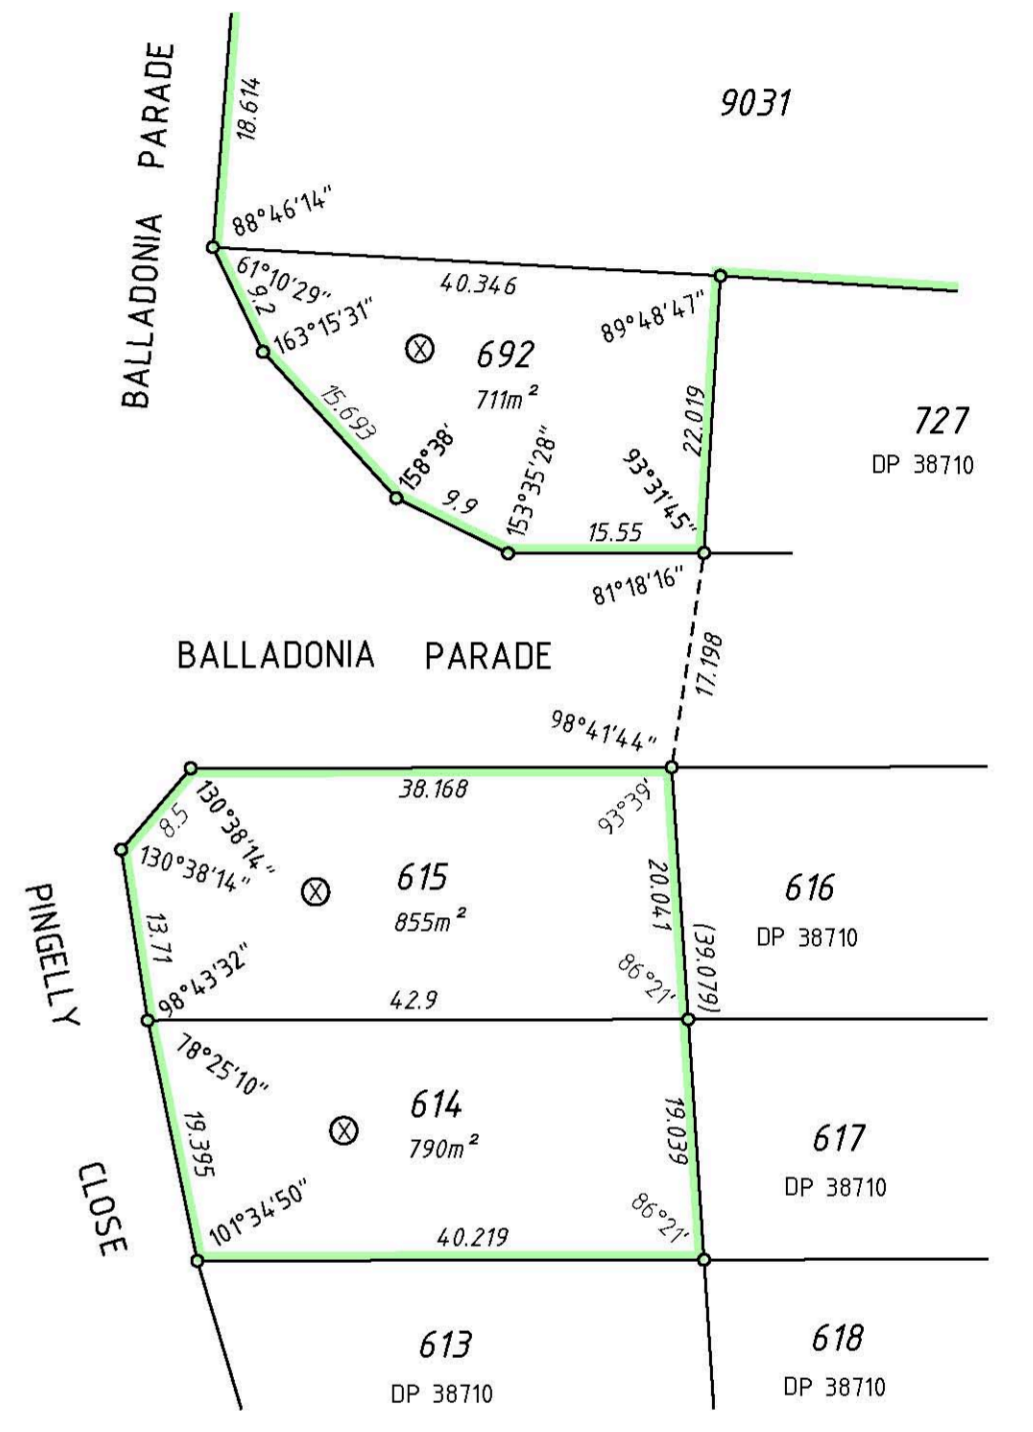


FOR HEADING SEE SHEET 1  
 FOR INTERESTS AND NOTIFICATIONS SEE SHEET 1

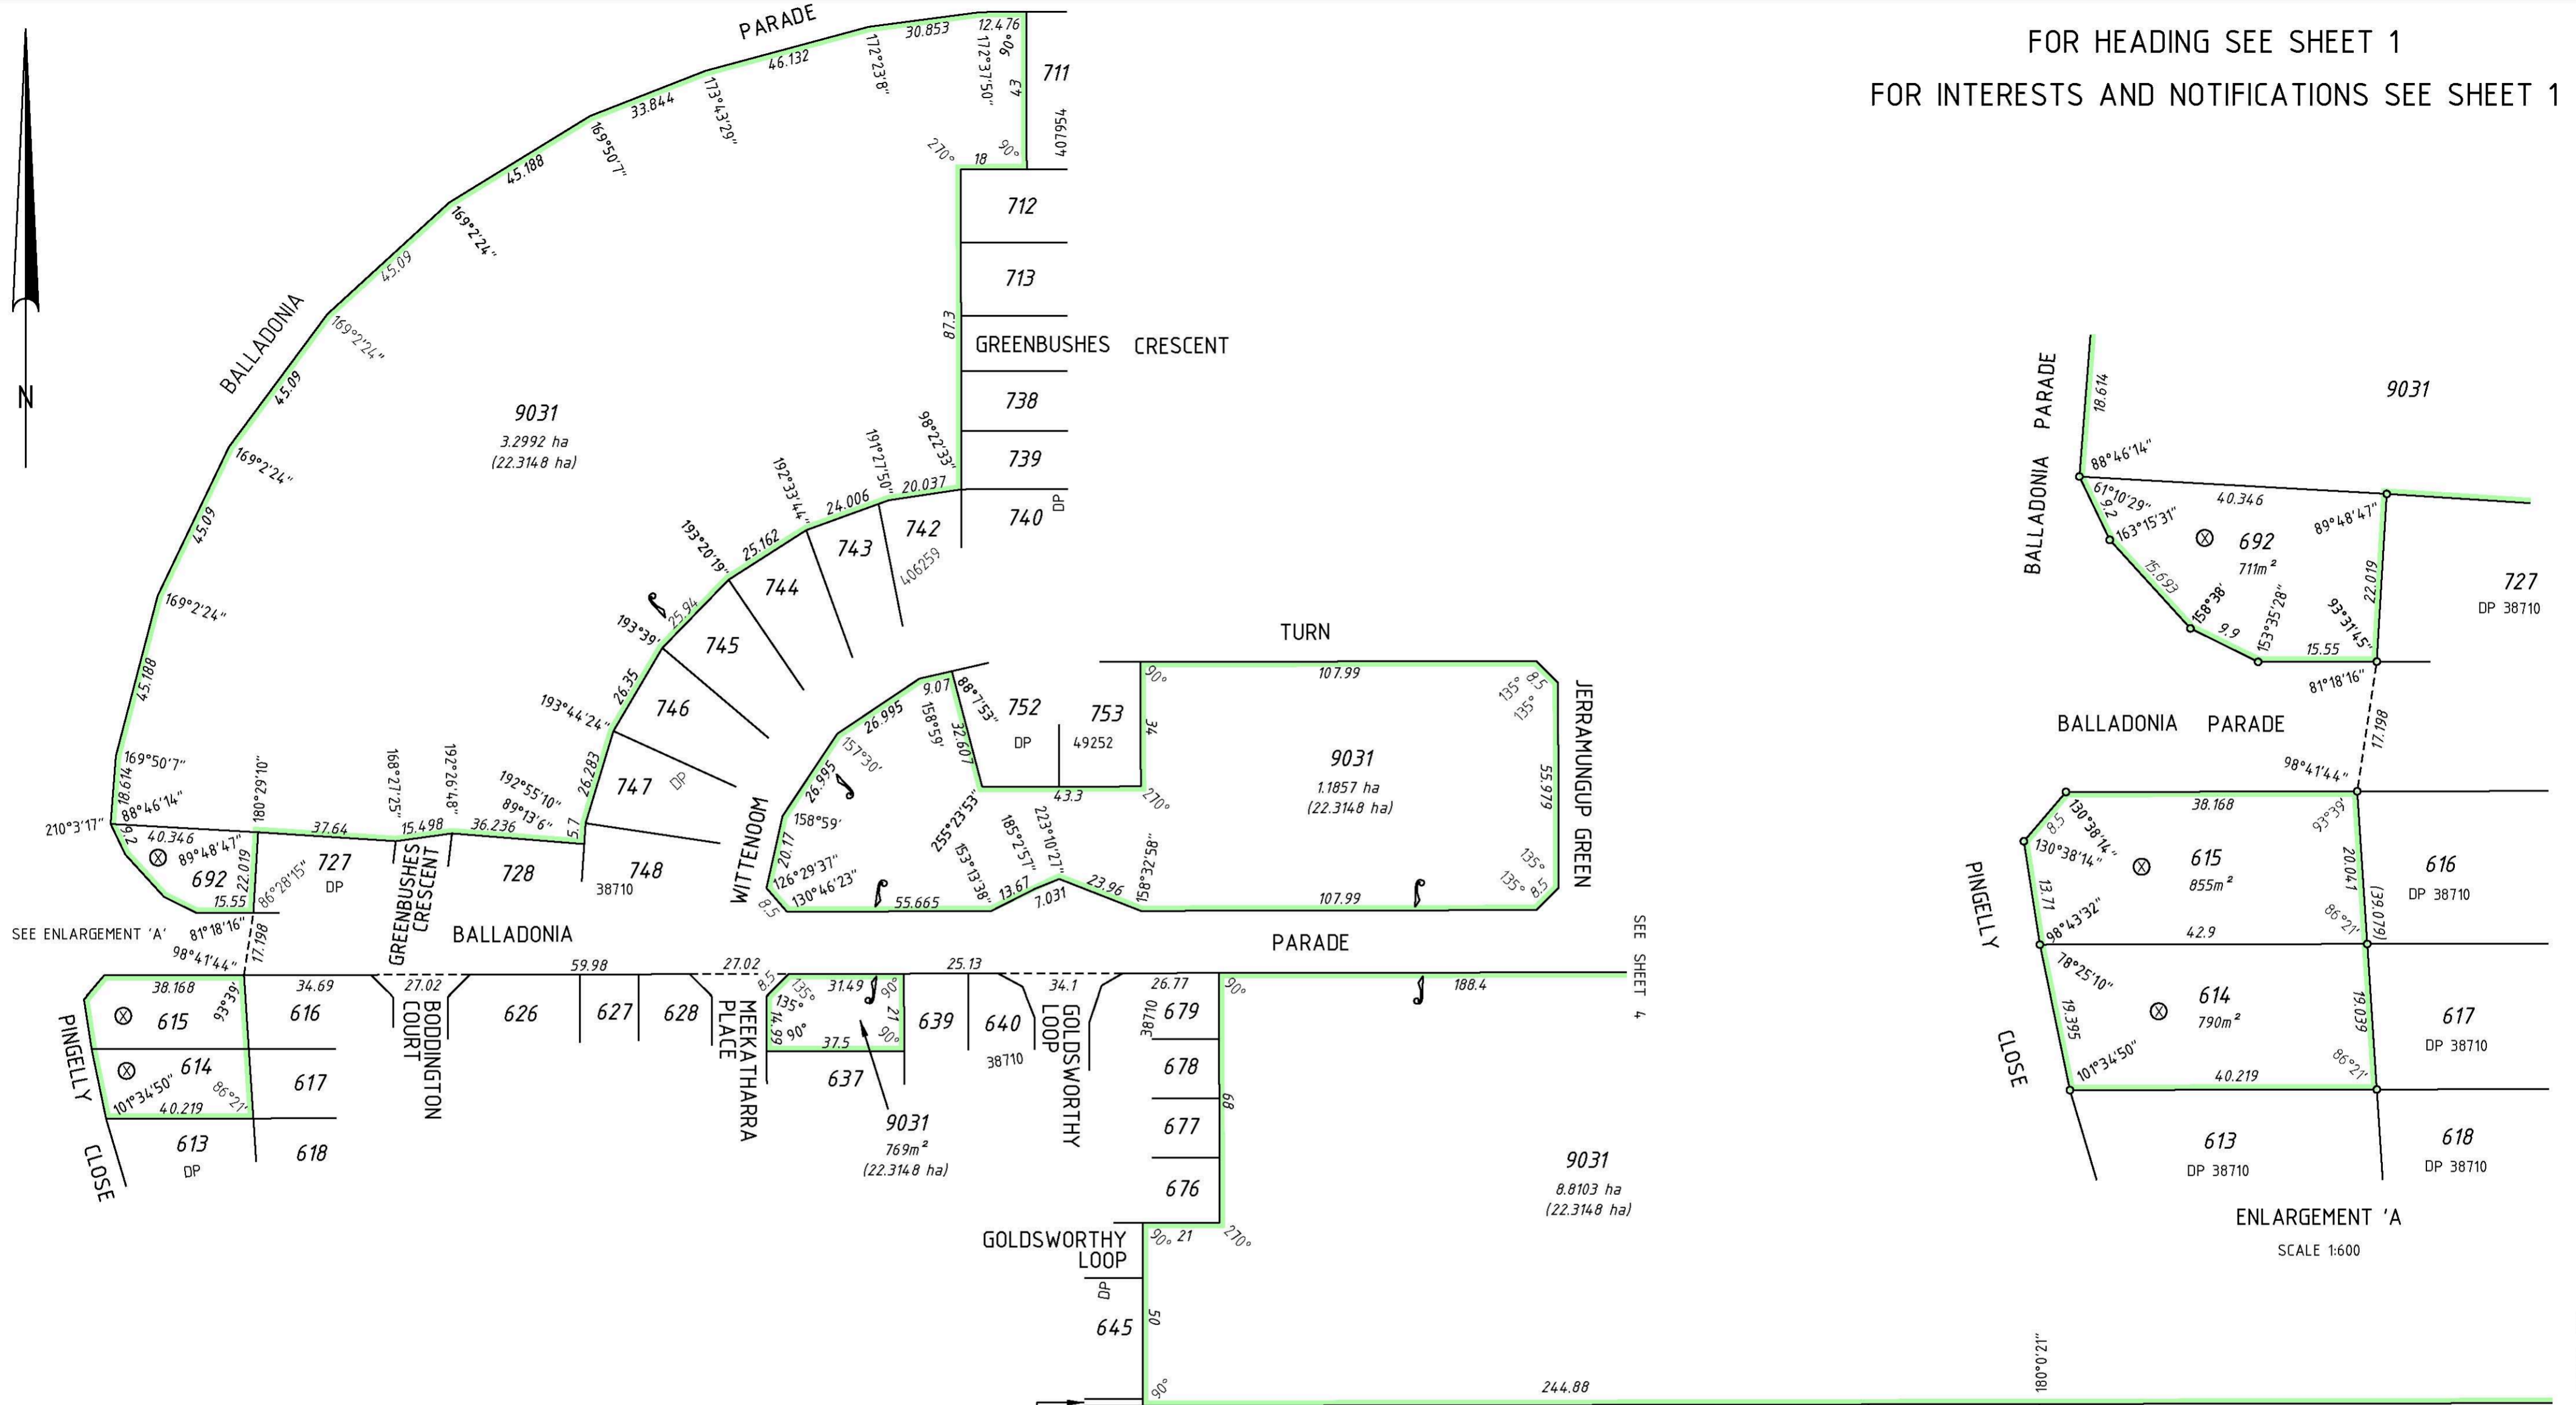


SEE ENLARGEMENT 'A'

SEE SHEET 4

SEE SHEET 3

**FUGRO**  
 FUGRO GEOSPATIAL  
 18 PROWSE STREET  
 WEST PERTH W.A. 6005  
 TEL. (08) 9292 4100  
 FAX. (08) 9322 1775  
 PLAN No. 6214/0110-5 (Rev.0)

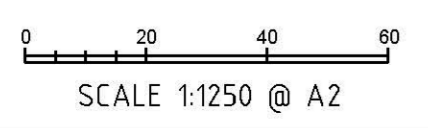

HELD BY LANDGATE IN DIGITAL FORMAT ONLY

*T. Borllett*  
 LICENSED SURVEYOR  
 3/08/2016  
 DATE

**Landgate**  
 GOVERNMENT OF WESTERN AUSTRALIA

**DEPOSITED PLAN**  
**409296**  
 SHEET 2 OF 4 SHEETS  
 (PLUS SURVEY SHEET(S))  
 VERSION 1

