


FOR HEADING SEE SHEET 1  
 FOR INTERESTS AND NOTIFICATIONS SEE SHEET 1

9012  
 32.5347ha  
 (35.1123ha)

M26346  
 1925  
 P 7405(2)

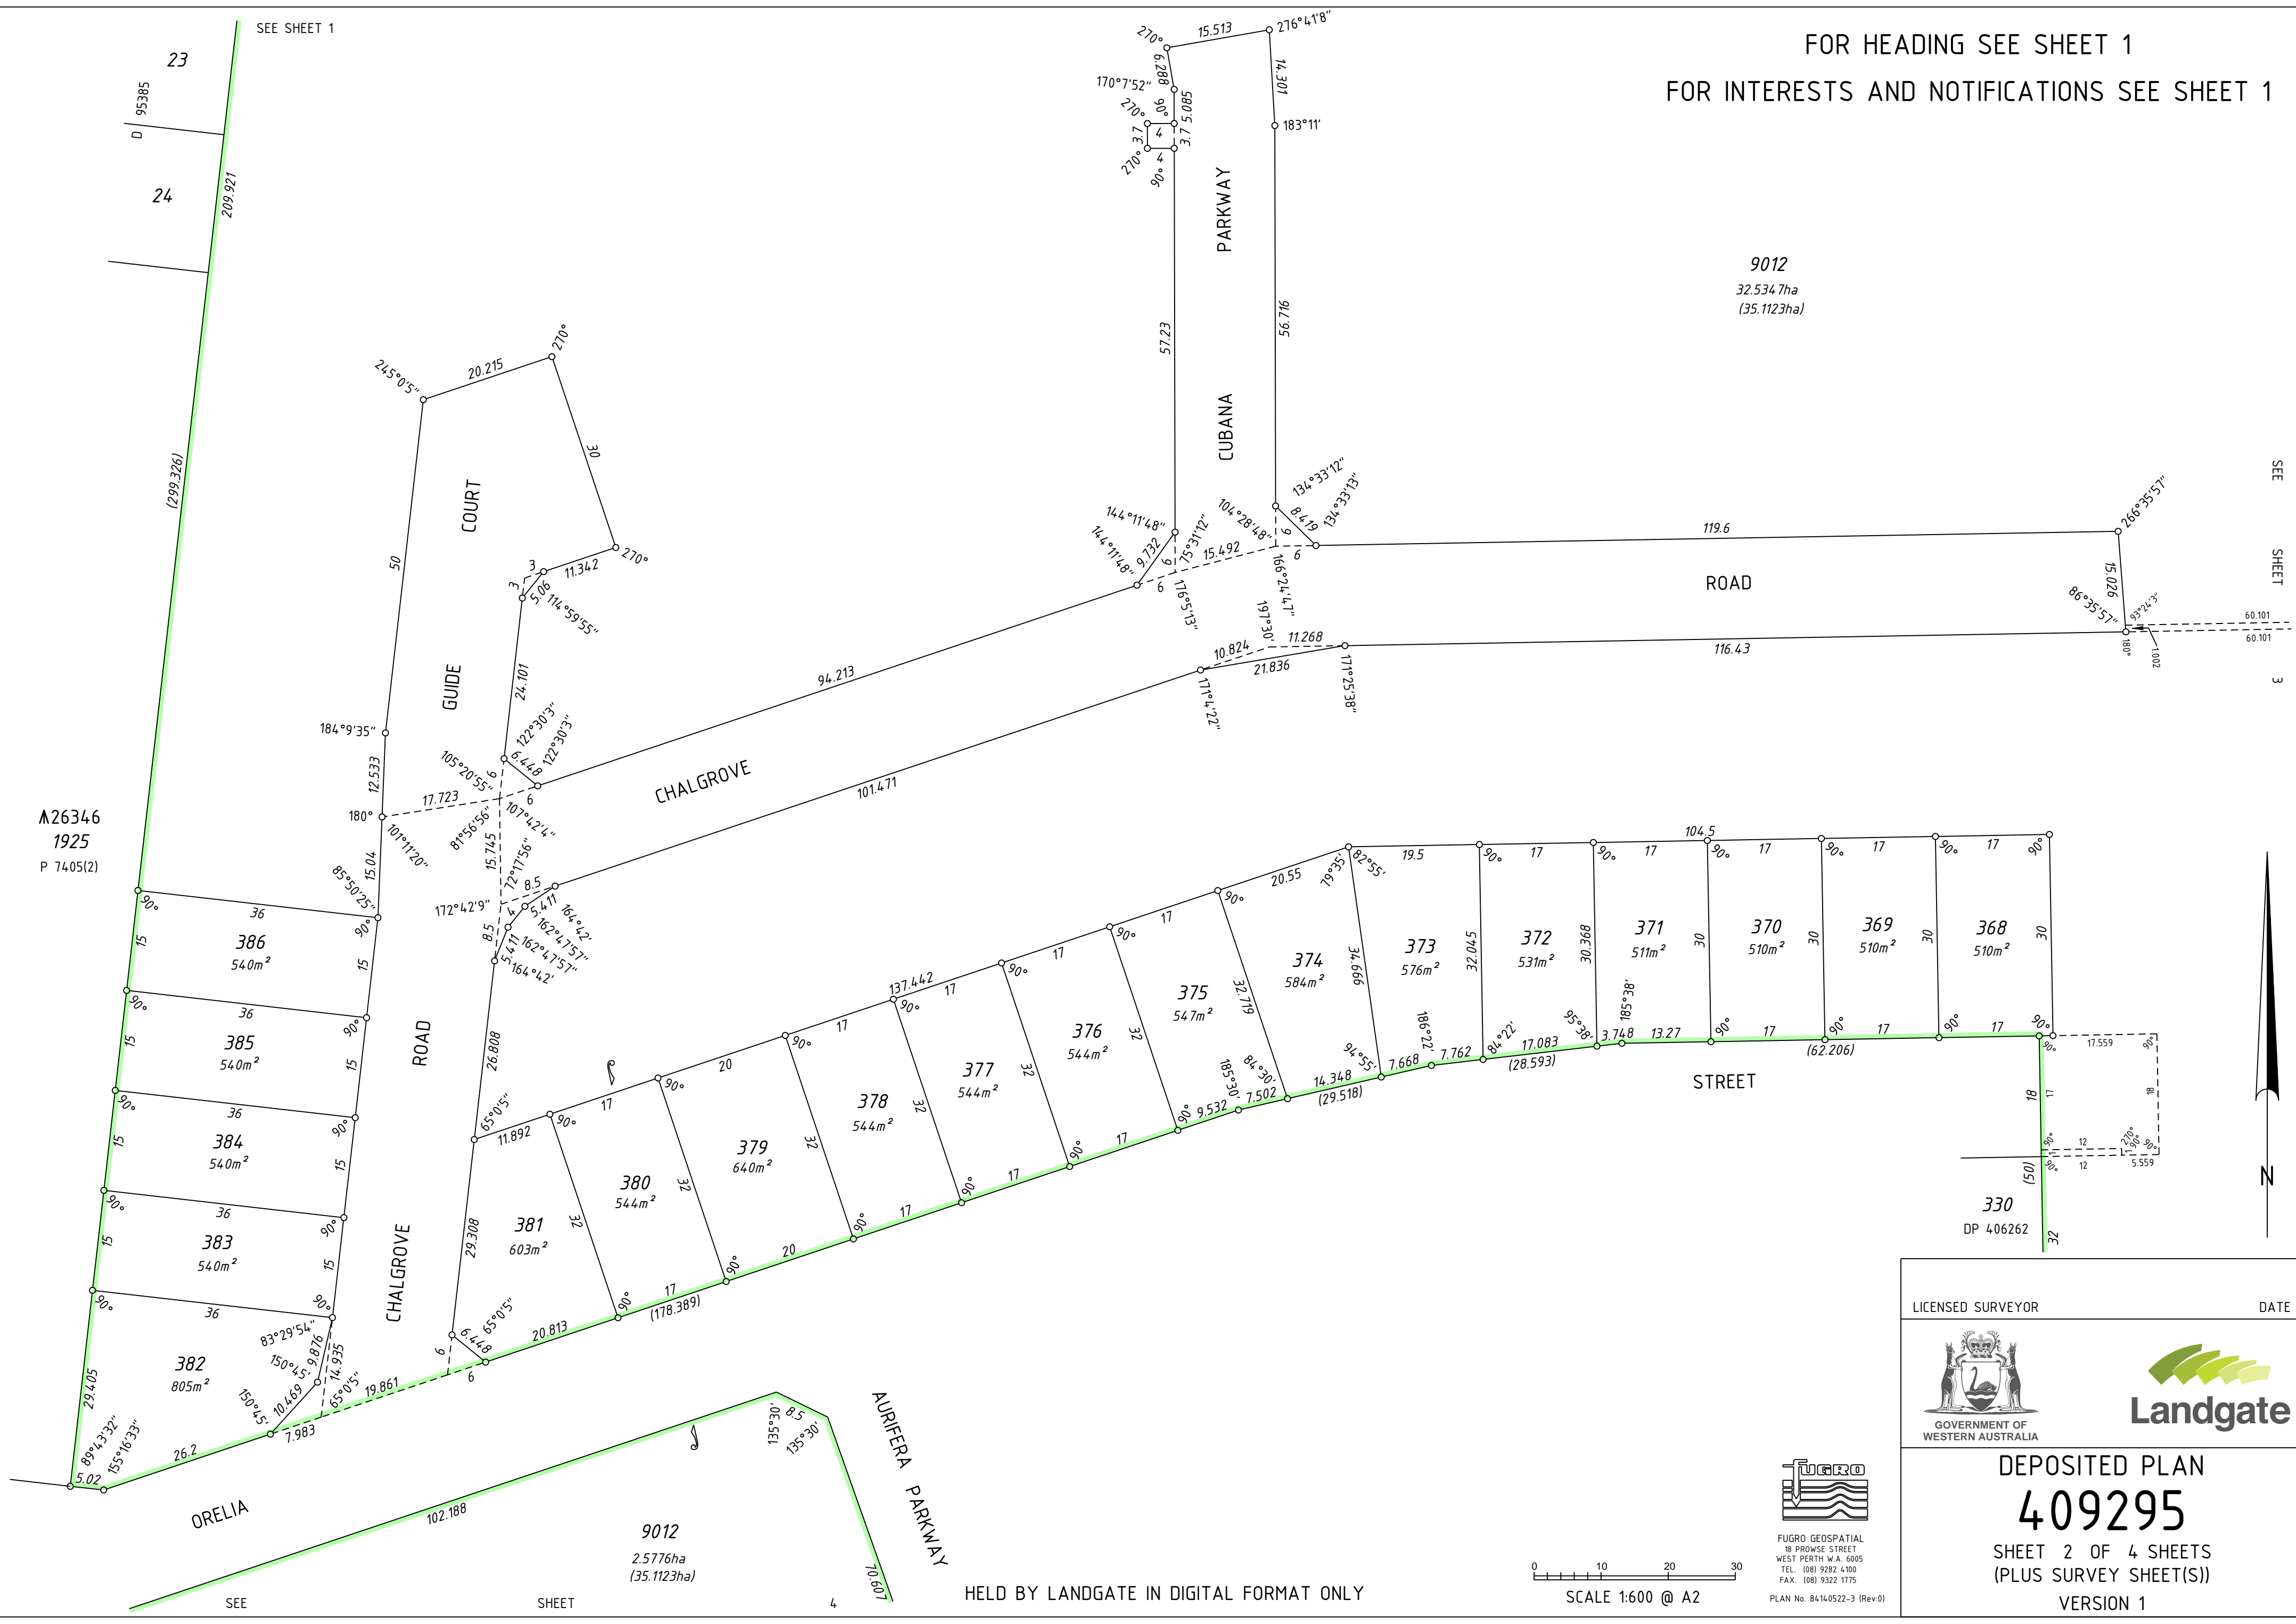

SEE SHEET 3




LICENSED SURVEYOR DATE



DEPOSITED PLAN  
**409295**  
 SHEET 2 OF 4 SHEETS  
 (PLUS SURVEY SHEET(S))  
 VERSION 1



FUGRO GEOSPATIAL  
 18 PROWSE STREET  
 WEST PERTH W.A. 6005  
 TEL. (08) 9282 4100  
 FAX. (08) 9322 1175  
 PLAN No. 84140522-3 (Rev.0)

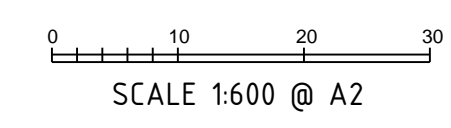

HELD BY LANDGATE IN DIGITAL FORMAT ONLY

SEE SHEET 4