



FOR HEADING SEE SHEET 1
 FOR INTERESTS AND NOTIFICATIONS SEE SHEET 1

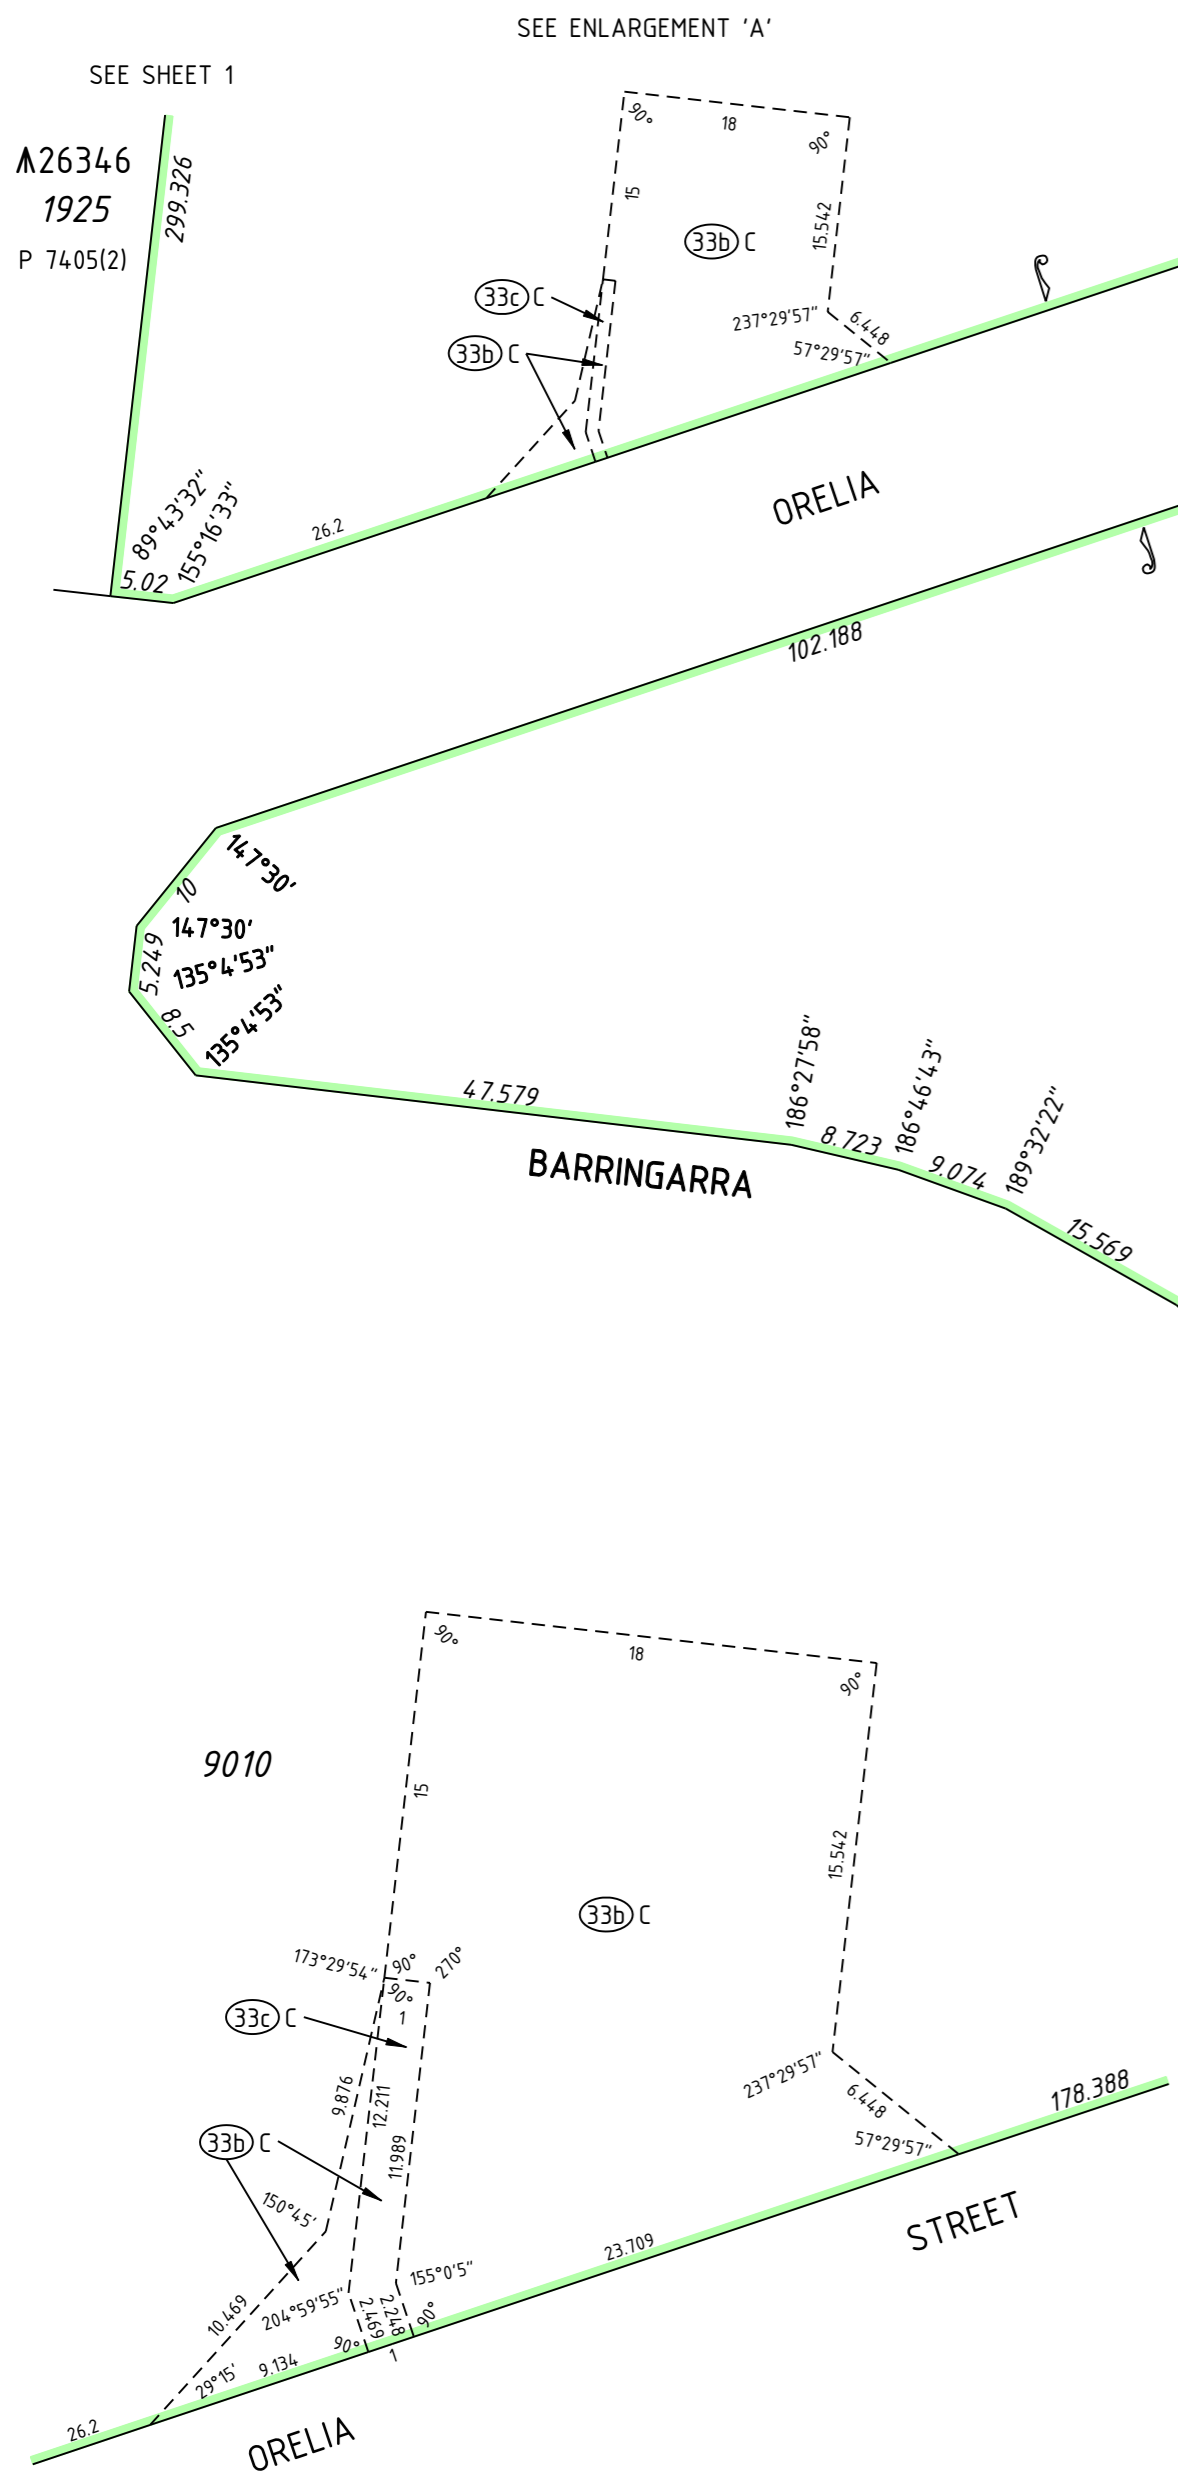

LICENSED SURVEYOR DATE

GOVERNMENT OF WESTERN AUSTRALIA

DEPOSITED PLAN
406264
 SHEET 2 OF 3 SHEETS
 (PLUS SURVEY SHEET(S))
 VERSION 1

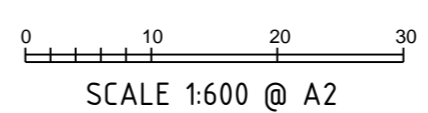

FUGRO
 FUGRO GEOSPATIAL
 18 PROWSE STREET
 WEST PERTH W.A. 6005
 TEL: (08) 9282 4100
 FAX: (08) 9322 1775
 PLAN No. 140519-6 (Rev:1)

HELD BY LANDGATE IN DIGITAL FORMAT ONLY


FOR HEADING SEE SHEET 1
 FOR INTERESTS AND NOTIFICATIONS SEE SHEET 1

9011
 34.3998 ha
 (36.9774 ha)

9011
 2.5776 ha
 (36.9774 ha)



FUGRO
 FUGRO GEOSPATIAL
 18 PROWSE STREET
 WEST PERTH W.A. 6005
 TEL. (08) 9282 4100
 FAX. (08) 9322 1775
 PLAN No. 140519-6 (Rev:1)

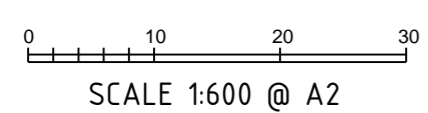

HELD BY LANDGATE IN DIGITAL FORMAT ONLY

LICENSED SURVEYOR	DATE
 GOVERNMENT OF WESTERN AUSTRALIA	
DEPOSITED PLAN 406264 SHEET 3 OF 3 SHEETS (PLUS SURVEY SHEET(S)) VERSION 1	