


FOR INTERESTS AND NOTIFICATIONS SEE SHEET 1

FOR HEADING SEE SHEET 1

SPECIAL SURVEY AREA SUBDIVISION

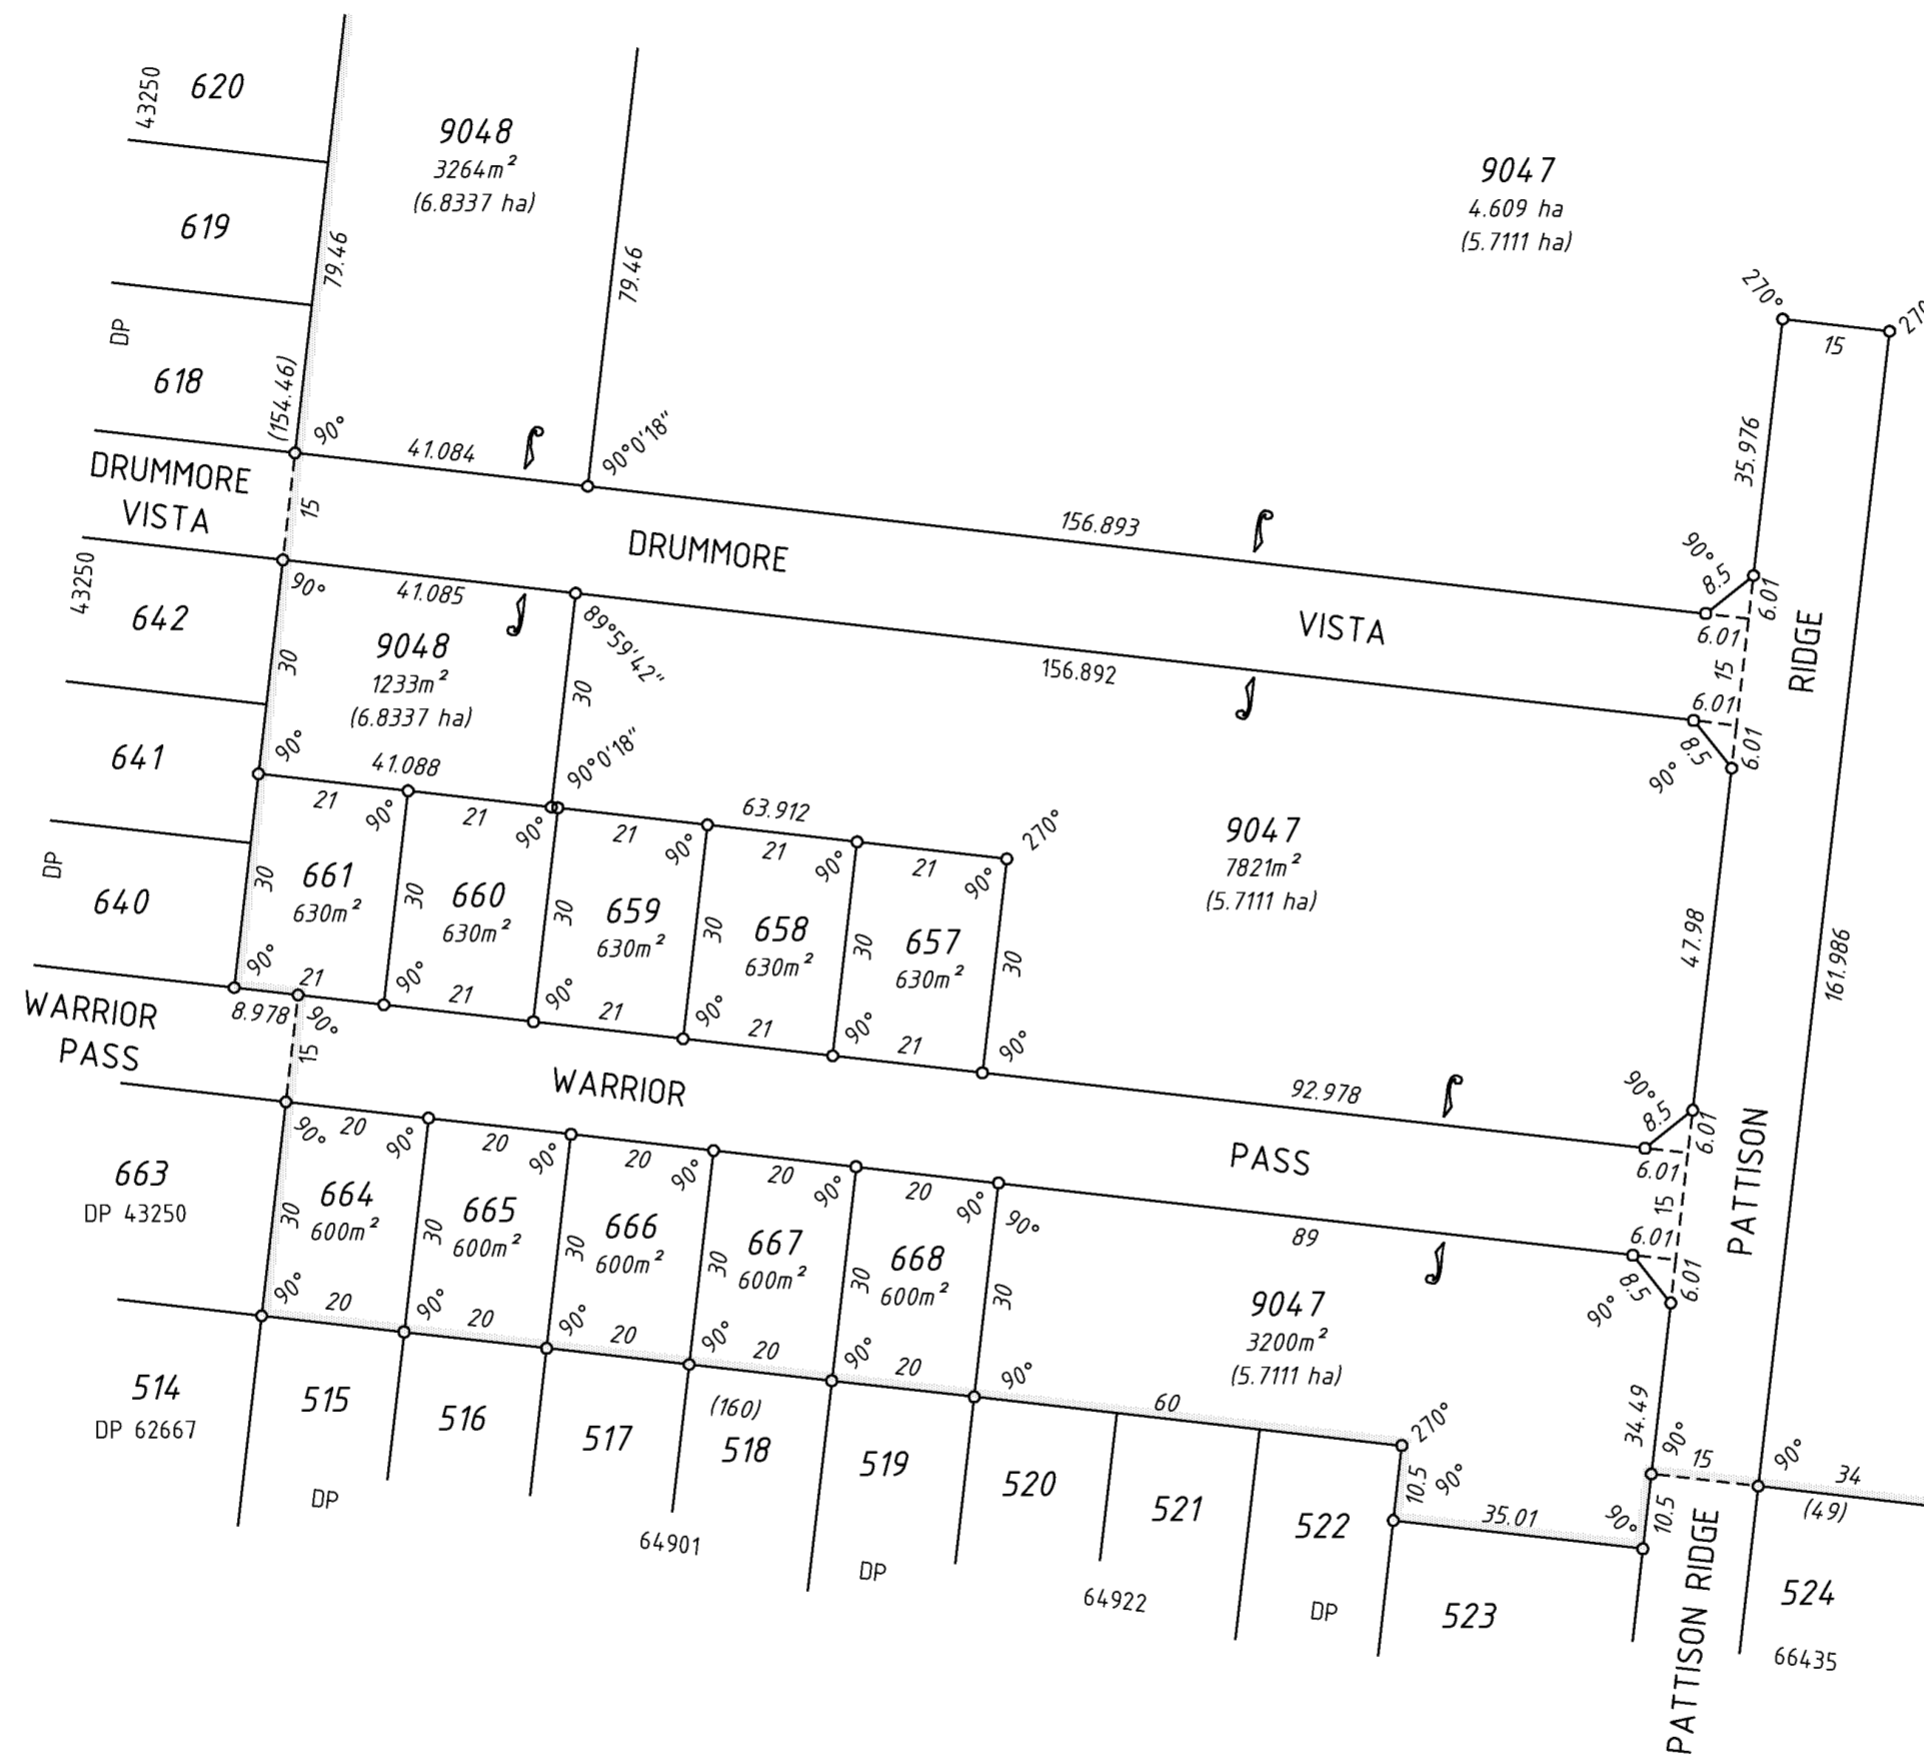

HELD BY LANDGATE IN DIGITAL FORM ONLY.

SCALE: 1:1000 AT A2 SIZE ALL DISTANCES ARE IN METRES		0 10 20 30 40 50m	
<i>T. Bertlett</i> Licensed Surveyor FUGRO SPATIAL SOLUTIONS 67140507-3 Rev:2		23/05/2011 Date APPROVED BY WESTERN AUSTRALIAN PLANNING COMMISSION Western Australian Land Information Authority	
DELEGATED UNDER S16 P & D ACT 2006 DATE:		DEPOSITED PLAN 69615	
SHEET 2 OF 3 VERSION 2			