


LANDGATE COPY OF ORIGINAL NOT TO SCALE Mon Jan 9 14:22:28 2012 JOB 38282660

VER.	AMENDMENT	AUTHORISED BY	DATE	INTERESTS AND NOTIFICATIONS						
				SUBJECT	PURPOSE	STATUTORY REFERENCE	ORIGIN	LAND BURDENED	BENEFIT TO	COMMENTS
				RESTRICTIVE COVENANT		SECTION 136D OF THE T.L.A.	DOC AND THIS PLAN	LOTS 685-691	LOTS 685-691	

SUBJECT TO MATERIAL CHANGE AND WAPC APPROVAL

SPECIAL SURVEY AREA SUBDIVISION

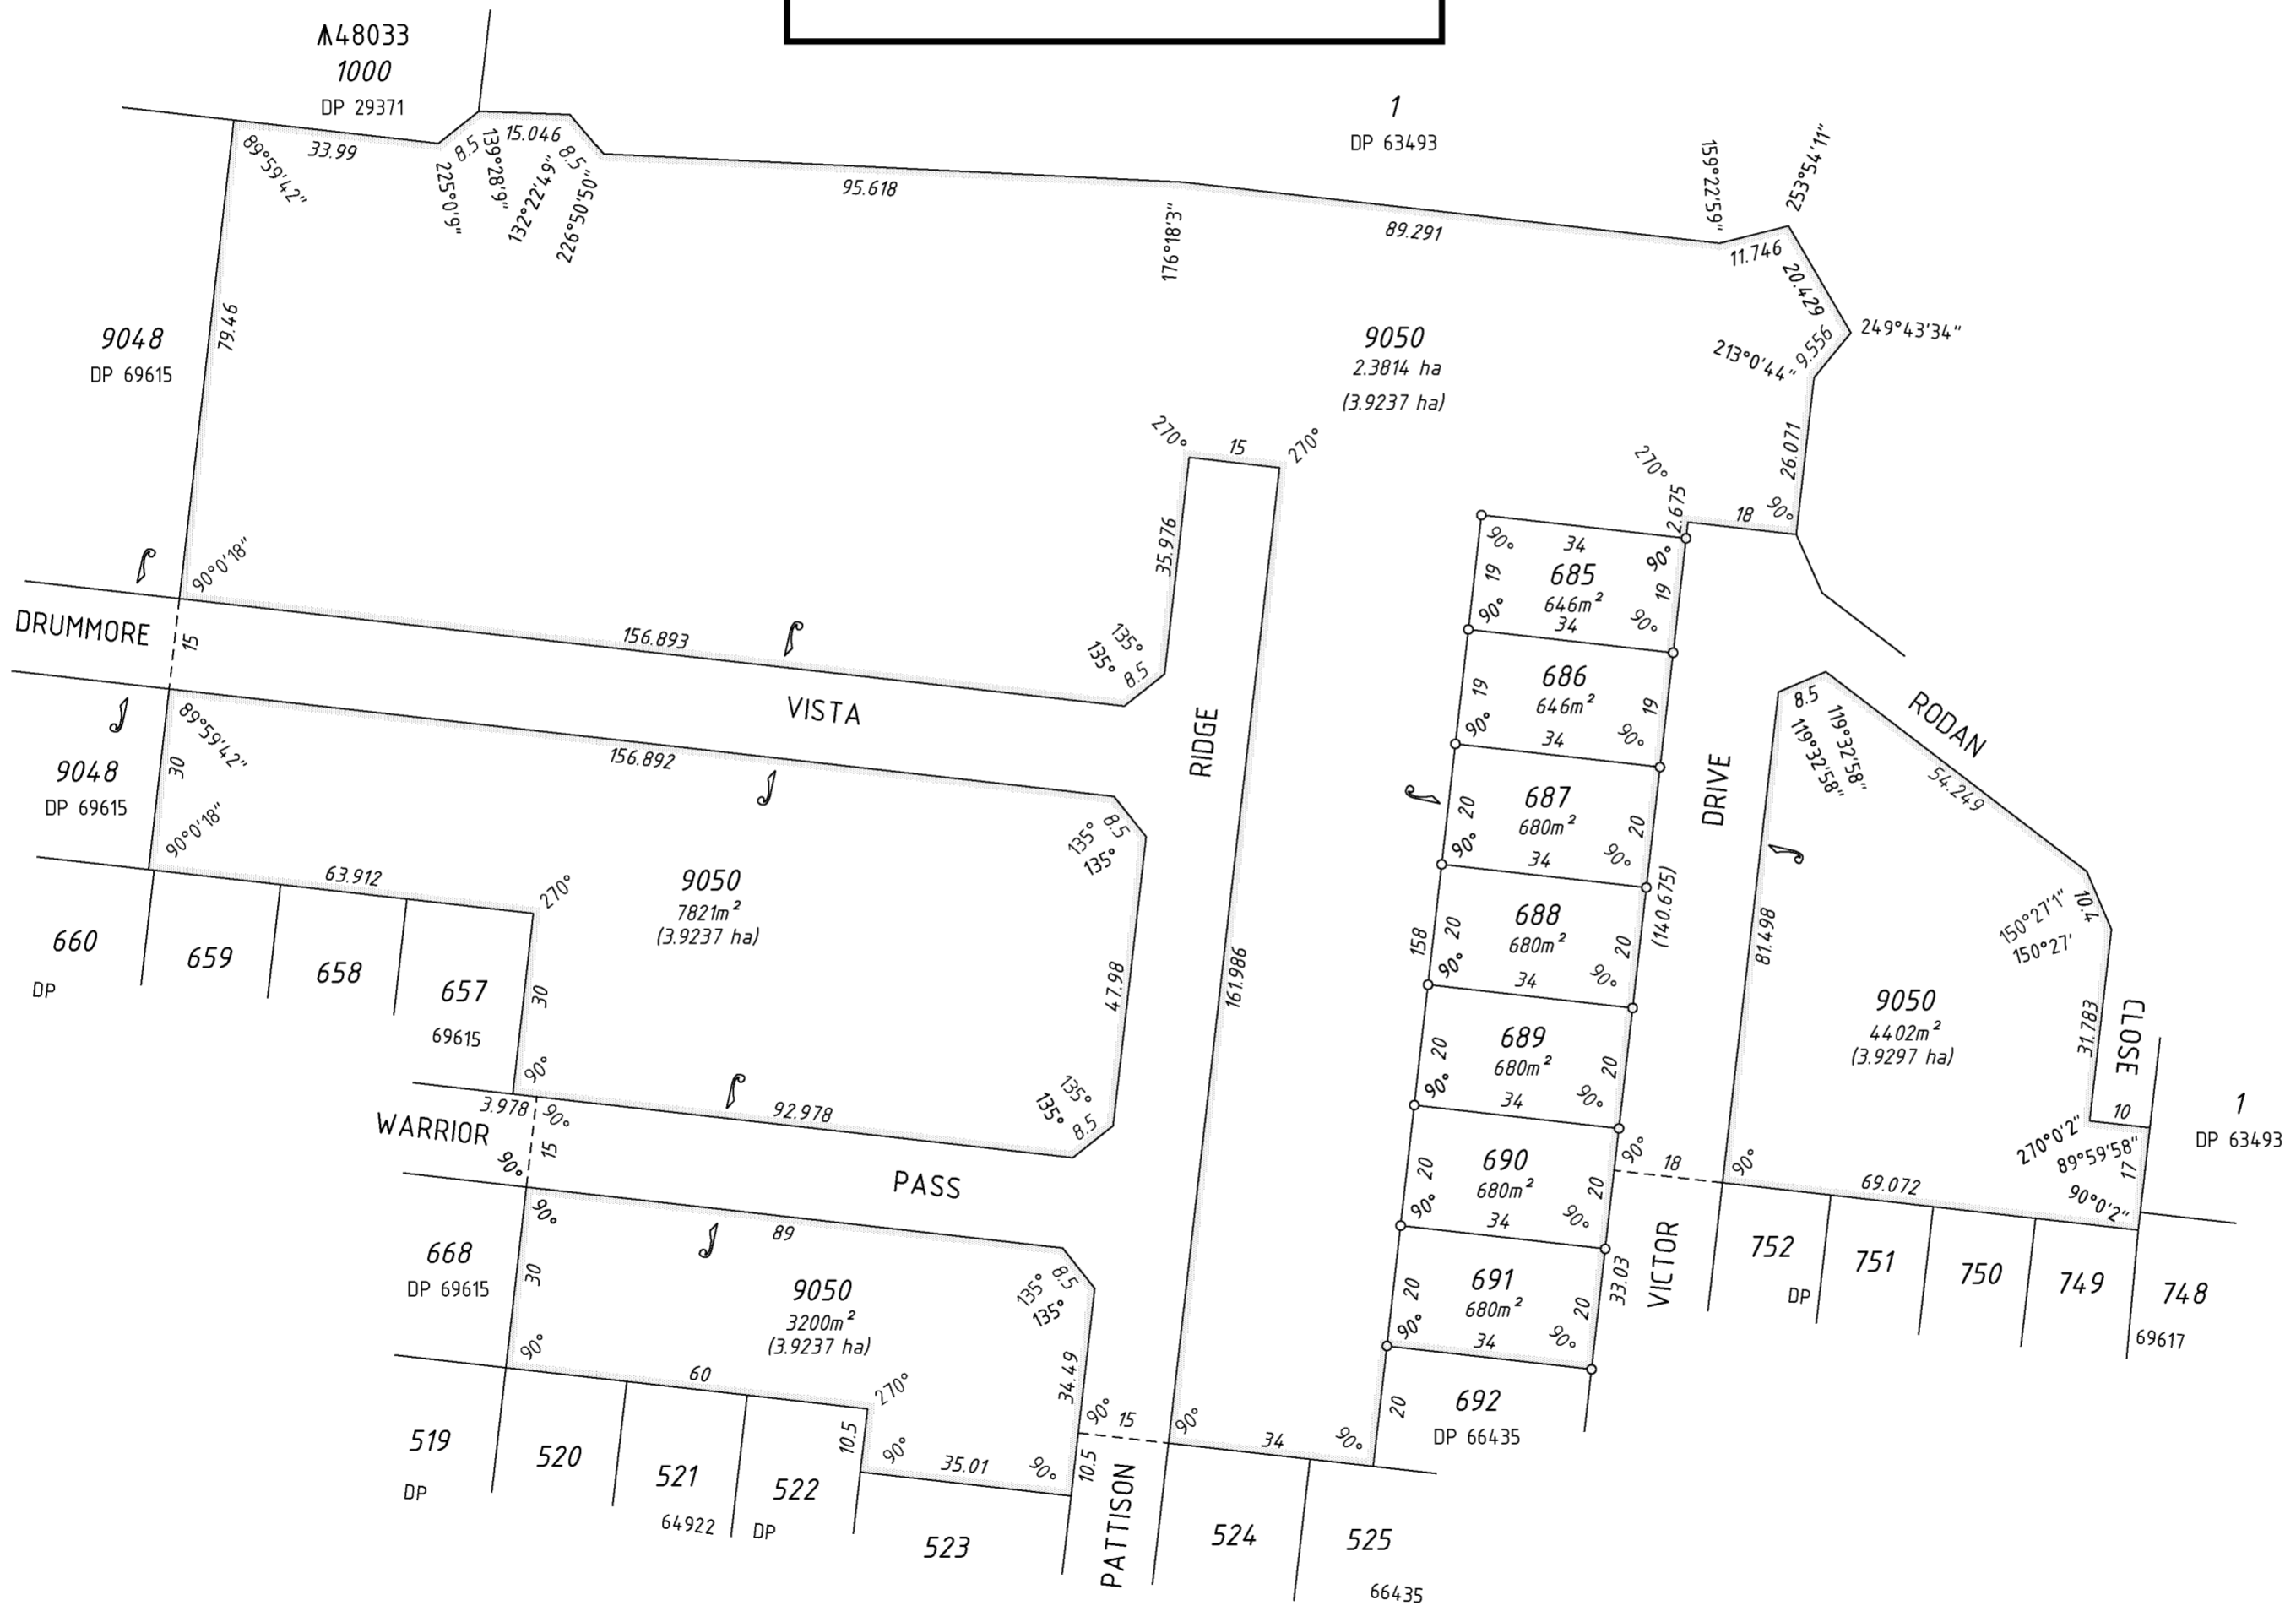

**HELD BY LANDGATE
IN DIGITAL FORM ONLY.**

NOTE: ALL BOUNDARY / CORNER SURVEY MARKS SHOWN ON THIS SHEET ARE INDICATIVE ONLY. USE ONLY THE SURVEY SHEET WHEN DETERMINING THE TRUE FINAL POSITION AND TYPE OF ALL SURVEY MARKS PERTAINING TO THIS PLAN.

SURVEY CARRIED OUT UNDER REGULATION 26A SPECIAL SURVEY AREA GUIDELINES SEE SHEET 2 FOR SURVEY INFORMATION.

TYPE FREEHOLD	
PURPOSE SUBDIVISION	
PLAN OF	
LOTS 685-691, 9050 AND RESTRICTIVE COVENANT	
DISTRICT COCKBURN SOUND	SSA YES
TOWNSITE	FORMER TENURE
FILE	LOT 9049
LOCAL AUTHORITY CITY OF MANDURAH	DP 69617
LOCALITY MADORA BAY	C/T 2771/958
INDEX BG33(2) 07.06	FIELD BOOK
	85250 86589
	85251 88595
	85252 110090
SCALE: 1:1000	
AT A2 SIZE	
ALL DISTANCES ARE IN METRES	
SURVEYOR'S CERTIFICATE - Reg 54	
NEIL A. BARTLETT	
hereby certify that this plan is accurate and is a correct representation of the - (a) survey, and/or (b) * calculations from measurements, undertaken for the purposes of this plan and that it complies with the relevant written law(s) in relation to which it is lodged. (* delete if applicable)	
18/11/2011	
Licensed Surveyor	Date
SURVEY FIRM	
FUGRO SPATIAL SOLUTIONS Pty. Ltd.	
18 PROMISE STREET WEST PERTH, W.A., 6005 TEL: (08) 9282 4100 FAX: (08) 9522 1775 MADORA BAY STAGE 13C PLAN No. 67/140507-9 (Rev 1)	
LOGGED	TYPE OF VALIDATION
DATE 20-Dec-11	FULL AUDIT
FEE PAID	LEGAL COMPONENT
\$723.00	DOCKET
ASSESS No.	CERTIFIED CORRECT
9900288	I.S.C.
	F.S.C.
	APPROVED BY WESTERN AUSTRALIAN PLANNING COMMISSION
	FILE 136399
	DELEGATED UNDER S16 P & D ACT 2005
	DATE
IN ORDER FOR DEALINGS	
SUBJECT TO	
FOR INSPECTOR OF PLANS & SURVEYS / AUTHORISED LAND OFFICER DATE	
APPROVED REG. 26A(4)	
INSPECTOR OF PLANS & SURVEYS / AUTHORISED LAND OFFICER DATE	
 Landgate Western Australian Land Information Authority	
DEPOSITED PLAN	
70929	
SHEET 1	OF 2
VERSION 1	