

VER.	AMENDMENT	AUTHORISED BY	DATE

INTERESTS AND NOTIFICATIONS						
SUBJECT	PURPOSE	STATUTORY REFERENCE	ORIGIN	LAND BURDENED	BENEFIT TO	COMMENTS
	RESTRICTIVE COVENANT	SECTION 136D OF THE T.L.A.	DOC AND THIS PLAN	LOTS 674-680	LOTS 674-680	

TYPE FREEHOLD

PURPOSE SUBDIVISION

PLAN OF

LOTS 674-680, 9052 AND RESTRICTIVE COVENANT

DISTRICT <u>COCKBURN SOUND</u>	SSA YES
TOWNSITE	FORMER TENURE
FILE	LOT 9051
LOCAL AUTHORITY <u>CITY OF MANDURAH</u>	DP 72668
LOCALITY <u>MADORA BAY</u>	C/T 2795-453
INDEX <u>BG33(2) 07.06</u>	FIELD BOOK
	85250 86589
	85251 88595
	85252 110090

SCALE: 1:1000
AT A2 SIZE
ALL DISTANCES ARE IN METRES

SURVEYOR'S CERTIFICATE - Reg 54
NEIL A. BARTLETT
I hereby certify that this plan is accurate and is a correct representation of the -
(a) survey, and/or
(b) calculations from measurements, undertaken for the purposes of this plan and that it complies with the relevant written law(s) in relation to which it is lodged.
(* delete if applicable)
Neil A. Bartlett
Licensed Surveyor Date 21/12/2011

SURVEY FIRM **FUGRO** FUGRO SPATIAL SOLUTIONS Pty. Ltd.
18 PROWSE STREET
WEST PERTH, W.A., 6005
TEL. (08) 9282 4100
FAX. (08) 9322 1775
MADORA BAY STAGE 13A
PLAN No. 67/140507-11 (Rev.1)

LODGED DATE <u>9-Jul-12</u>	TYPE OF VALIDATION FULL AUDIT	APPROVED BY WESTERN AUSTRALIAN PLANNING COMMISSION
FEE PAID <u>\$770.00</u>	LEGAL COMPONENT <u>MJR</u>	FILE <u>146010</u>
ASSESS No. <u>10977499</u>	DOCKET TRIM: 12150-2011 CERTIFIED CORRECT <u>MJR</u>	DELEGATED UNDER S16 P & D ACT 2005 <u>30-Jul-2012</u>
	I.S.C.	DATE
	F.S.C. <u>N/A</u>	

IN ORDER FOR DEALINGS

SUBJECT TO Sec 136D of the TLA


[Signature] 31-July-2012
FOR INSPECTOR OF PLANS & SURVEYS / AUTHORISED LAND OFFICER DATE

APPROVED REG. 26A(4)
INSPECTOR OF PLANS & SURVEYS / AUTHORISED LAND OFFICER DATE



DEPOSITED PLAN
72669

SHEET 1 OF 2
VERSION 1

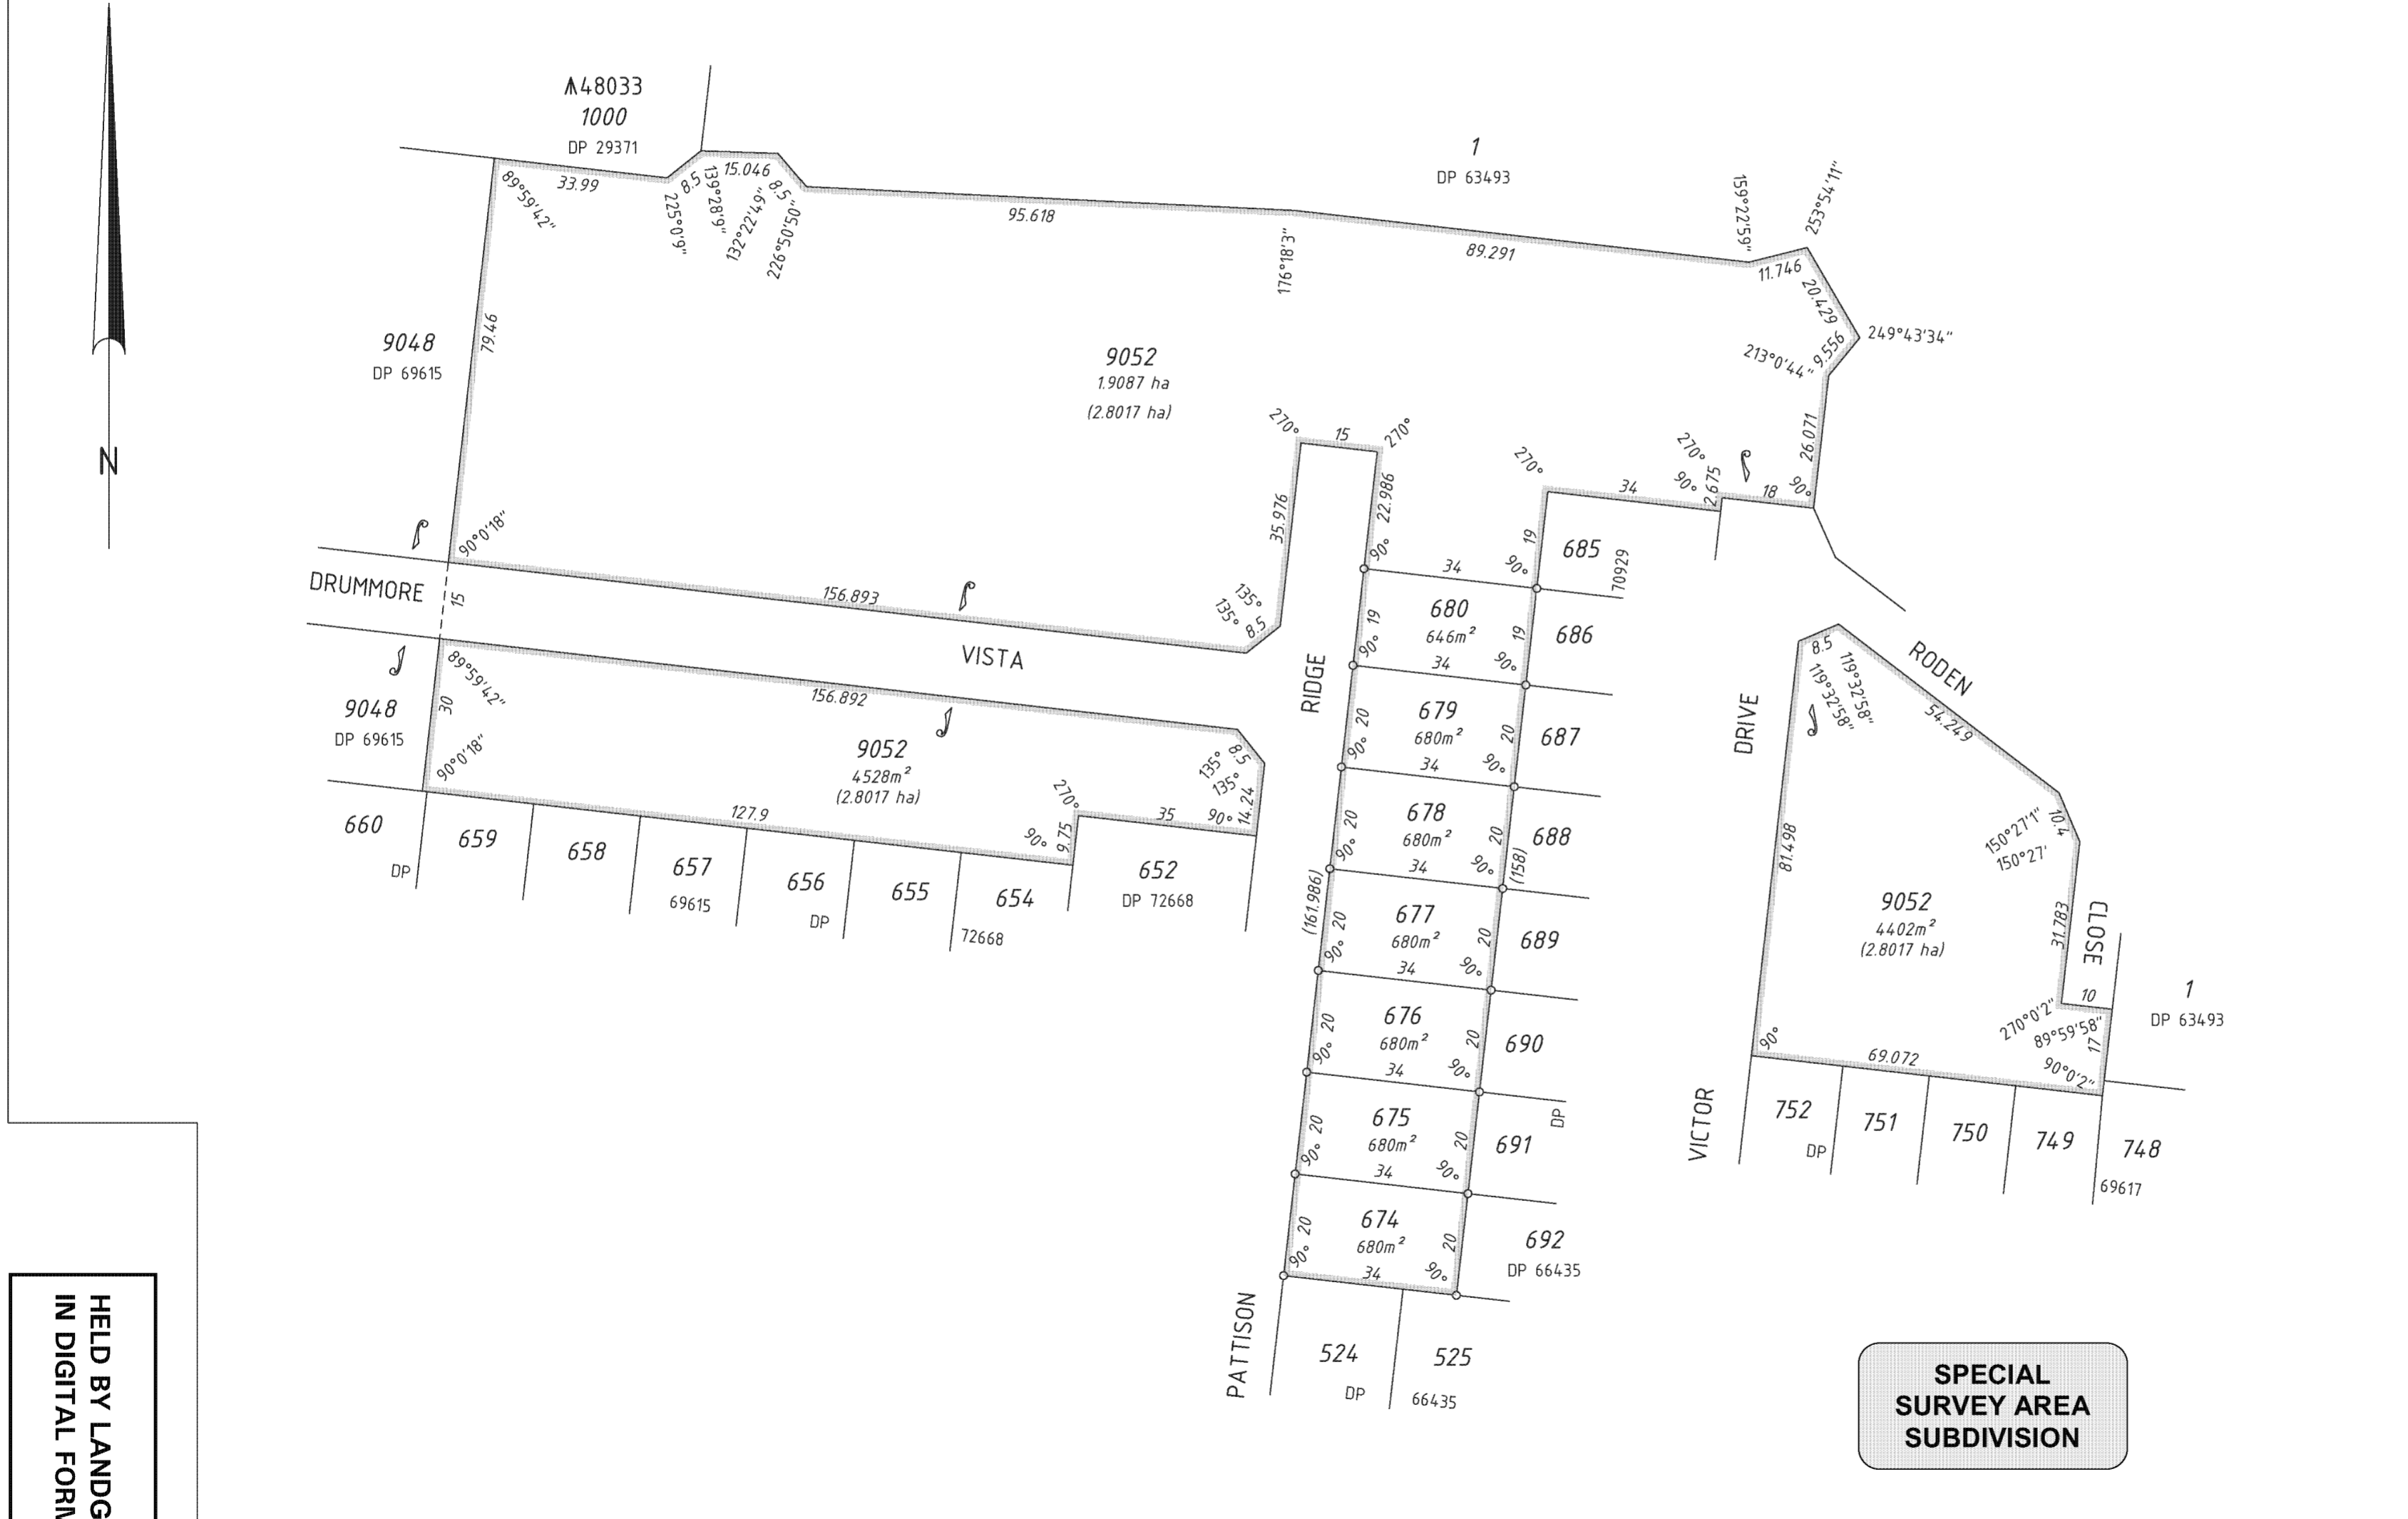

HELD BY LANDGATE IN DIGITAL FORM ONLY.

NOTE: ALL BOUNDARY / CORNER SURVEY MARKS SHOWN ON THIS SHEET ARE INDICATIVE ONLY. USE ONLY THE SURVEY SHEET WHEN DETERMINING THE TRUE FINAL POSITION AND TYPE OF ALL SURVEY MARKS PERTAINING TO THIS PLAN.

SPECIAL SURVEY AREA SUBDIVISION

SURVEY CARRIED OUT UNDER REGULATION 26A SPECIAL SURVEY AREA GUIDELINES SEE SHEET 2 FOR SURVEY INFORMATION.